
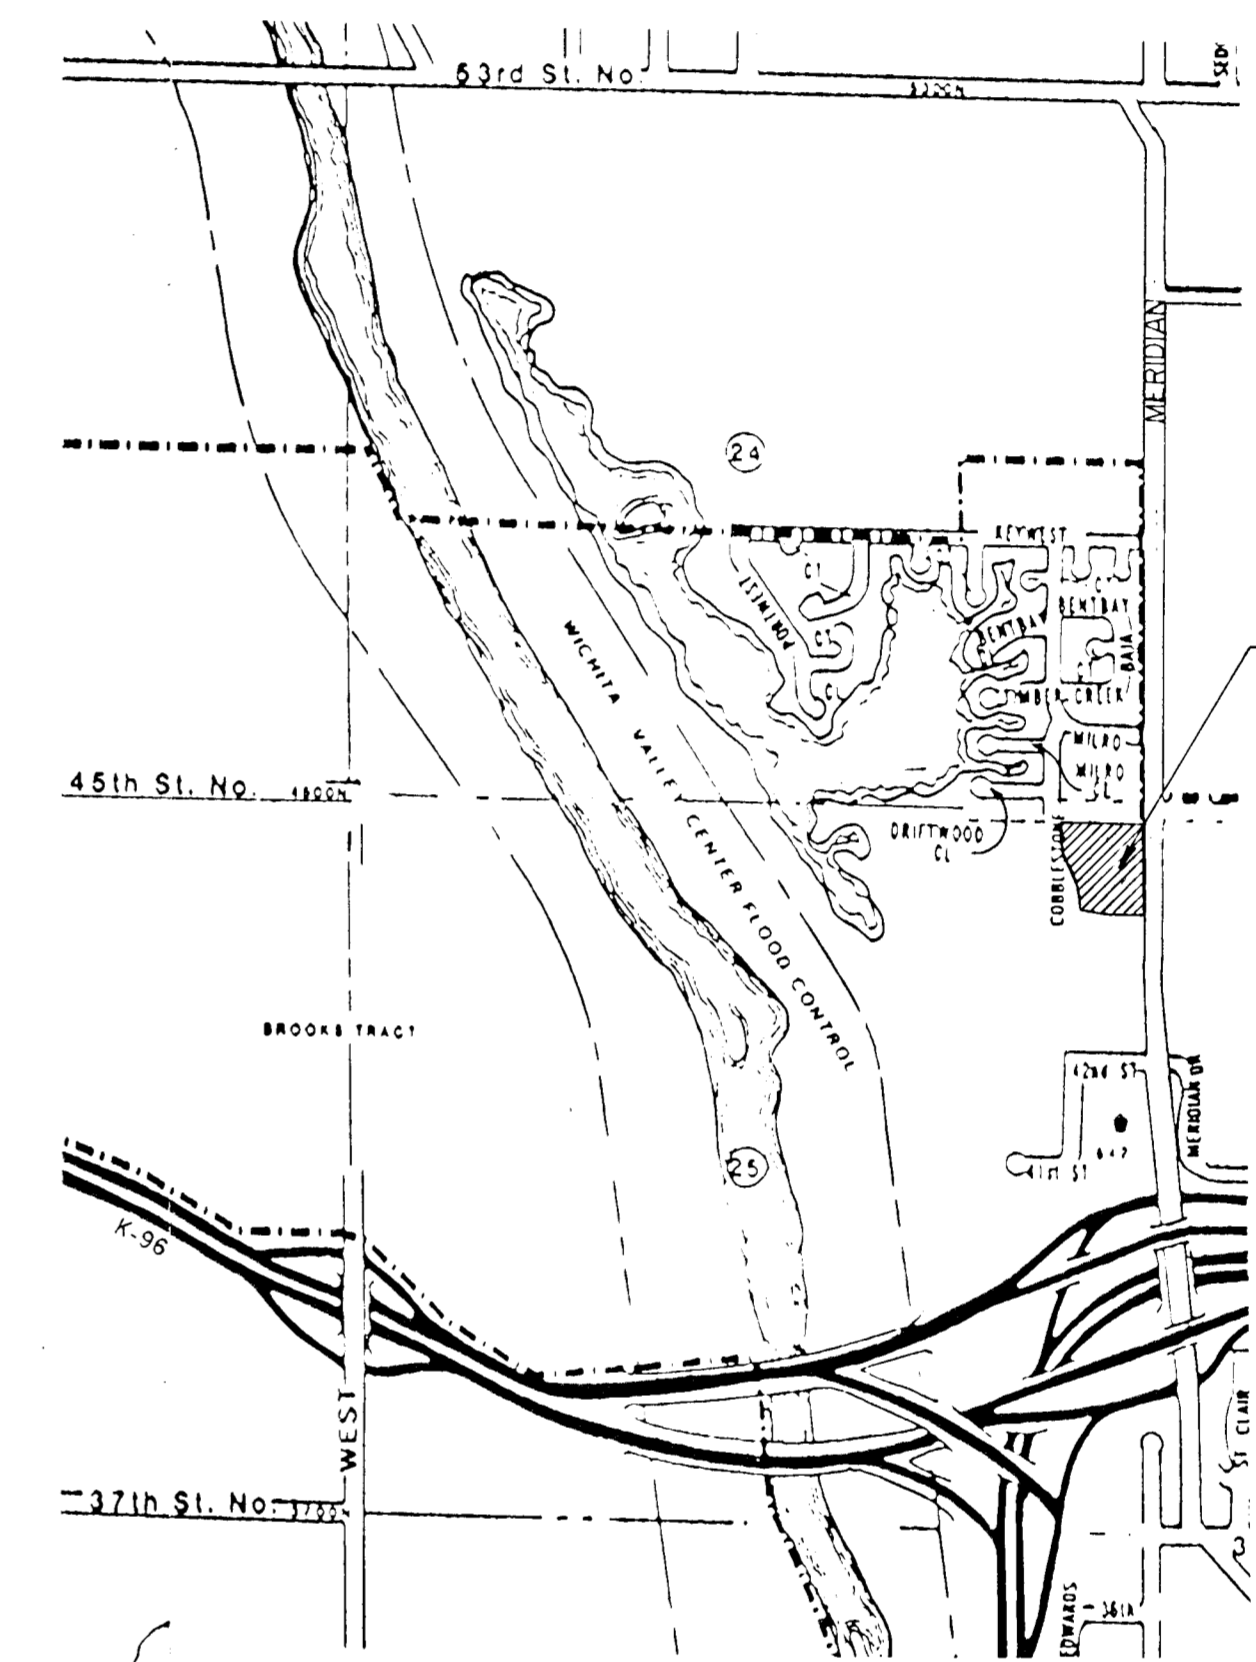


COMPLETE ACCESS CONTROL EXCEPT FOR TWO OPENINGS

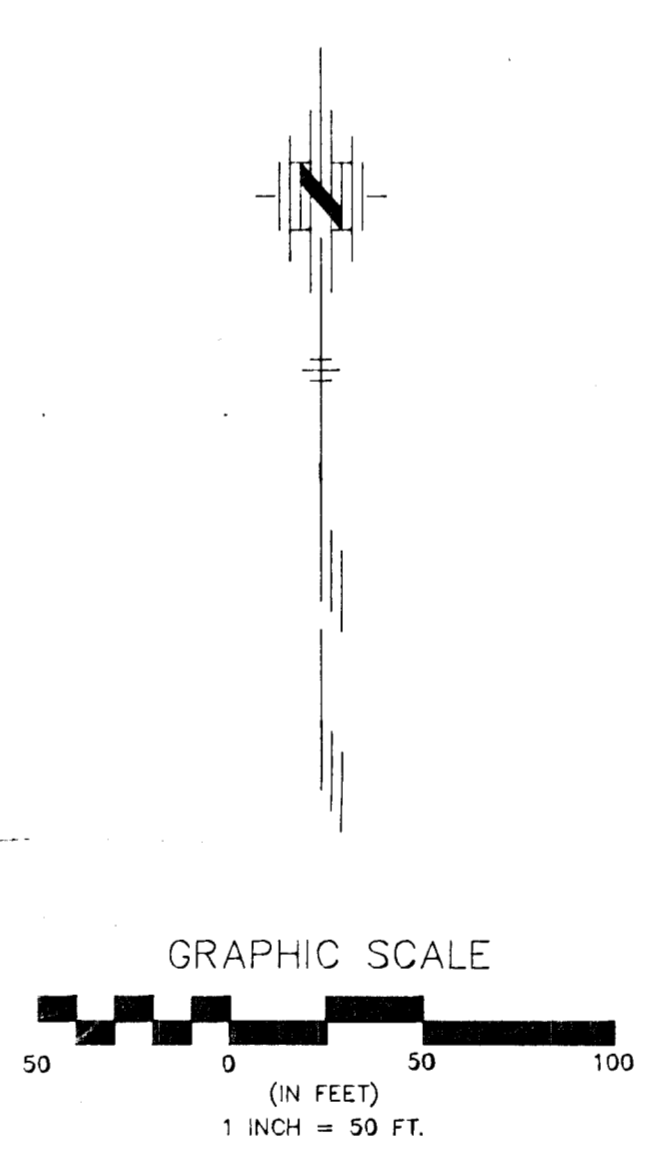

THE MOORINGS 6TH ADDITION

VICINITY MAP

PRELIMINARY PLAT

# THE MOORINGS 6TH ADDITION

OWNER - C. BILL BACHMAN  
1901 W. 13TH  
WICHITA, KS. 67203

FEBRUARY 23, 1991

BM 1. "O" CUT IN SOUTH HEADWALL OF CULVERT  
AT 45TH STREET NORTH AND MERIDIAN AVE.  
ELEV. 141.07

POE & ASSOCIATES OF KANSAS INC.  
CONSULTING ENGINEERS  
434 N. Oliver, Suite 110 ■ Wichita, KS 67208 ■ 316/685-4114