


Outlet: Outlet  
Rim: 45.00 ft  
Sump: 45.00 ft

Inlet: I-3  
Rim: 49.00 ft  
Sump: 45.20 ft

Inlet: I-2  
Rim: 49.00 ft  
Sump: 45.30 ft

Inlet: I-1  
Rim: 49.00 ft  
Sump: 45.70 ft

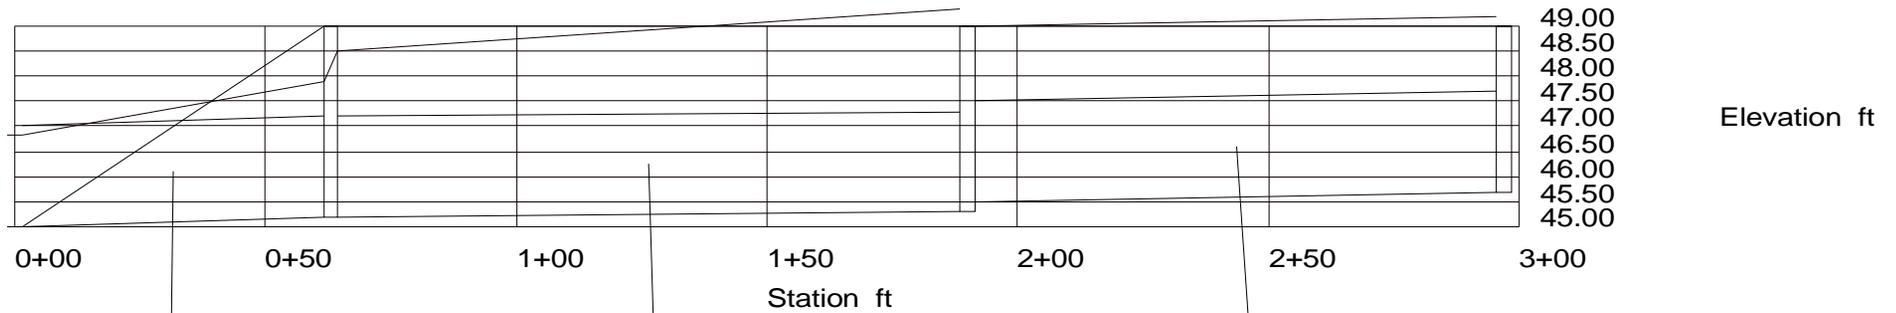

Pipe: P-3  
Up Invert: 45.20 ft  
Dn Invert: 45.00 ft  
Length: 63.00 ft  
Size: 24 inch

Pipe: P-2  
Up Invert: 45.30 ft  
Dn Invert: 45.20 ft  
Length: 127.00 ft  
Size: 24 inch

Pipe: P-1  
Up Invert: 45.70 ft  
Dn Invert: 45.50 ft  
Length: 107.00 ft  
Size: 24 inch