
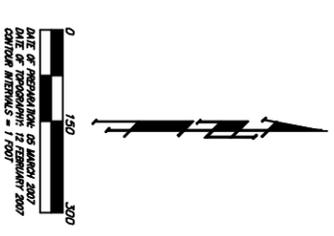


AERIAL EXHIBIT

I-135 POWER CENTER 2ND ADDITION

WICHITA, SEDGWICK COUNTY, KANSAS

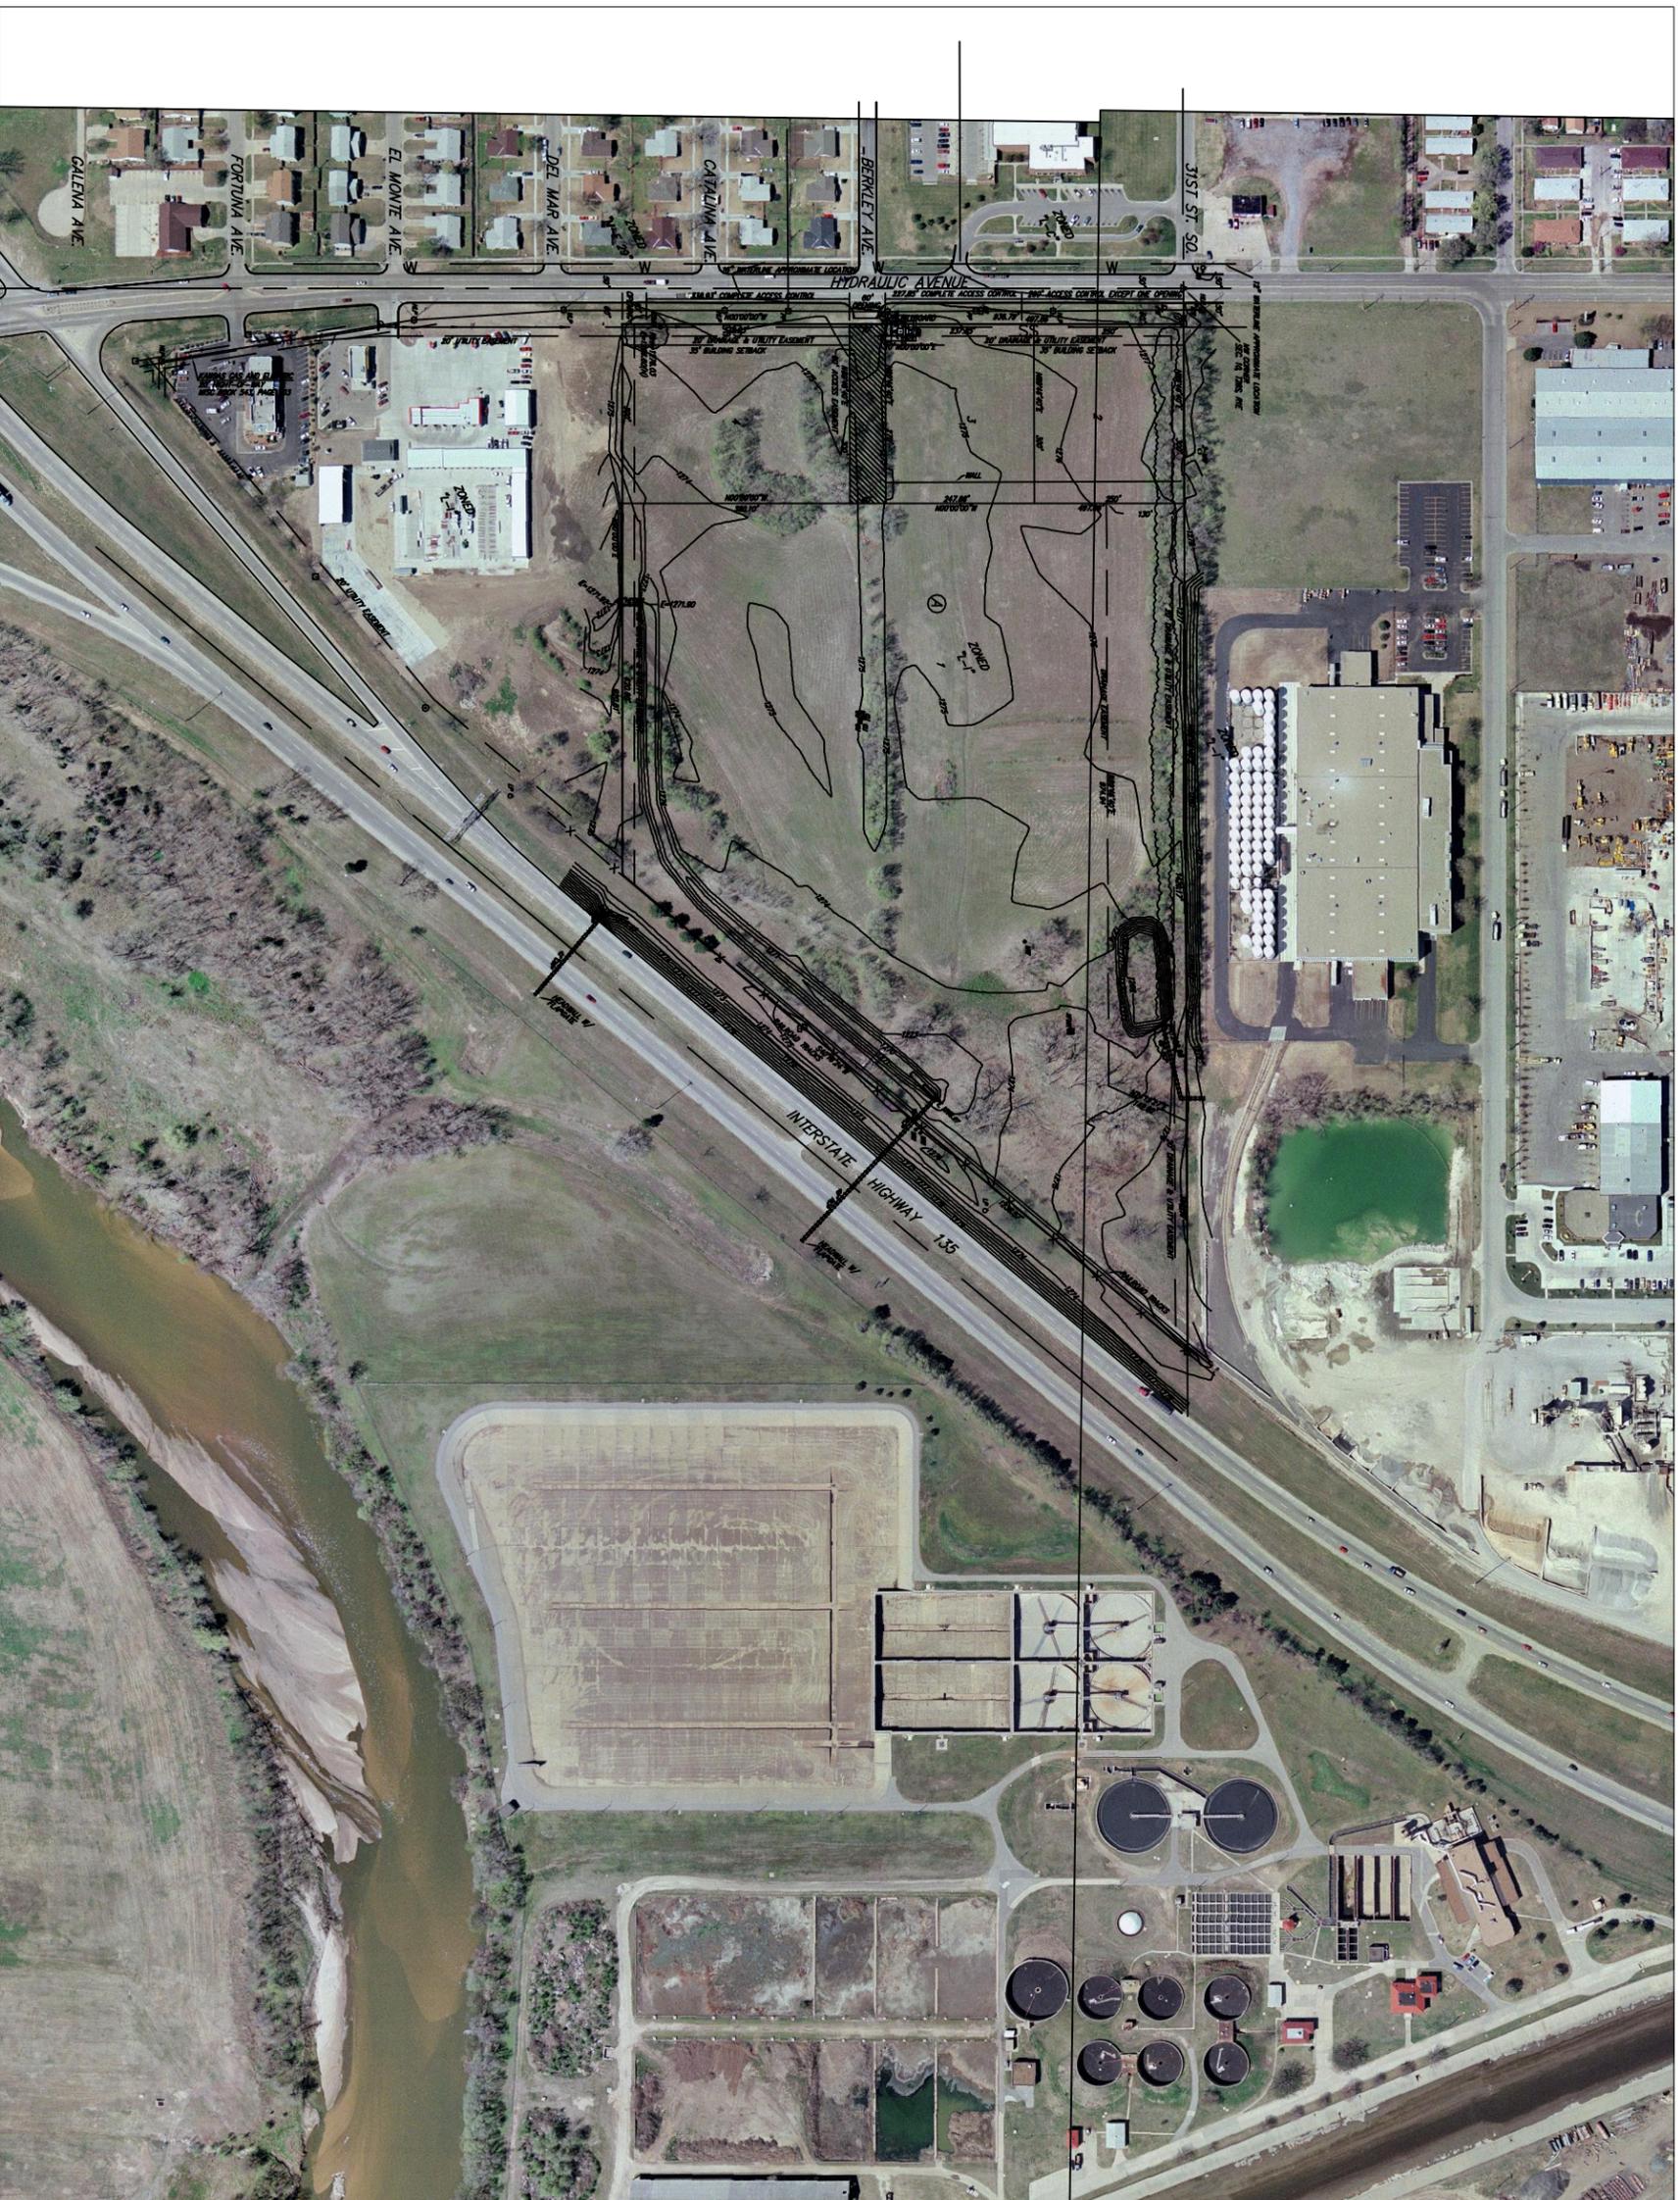

BENCHMARK:
HYDRAULIC & 31 STREET SOUTH
41.60 FT WEST OF CENTERLINE
12.50 FT NORTH OF CENTERLINE
ELEV. 1278.27 (MWD 29)

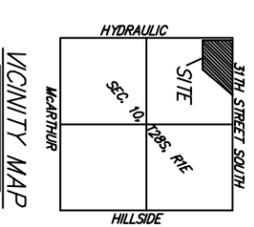


Exhibit 4

I-135 POWER CENTER 2ND ADDITION