

AERIAL EXHIBIT

# EASY AUTO CREDIT ADDITION

## WICHITA, SEDGWICK COUNTY, KANSAS

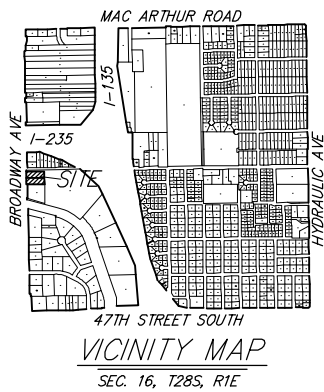
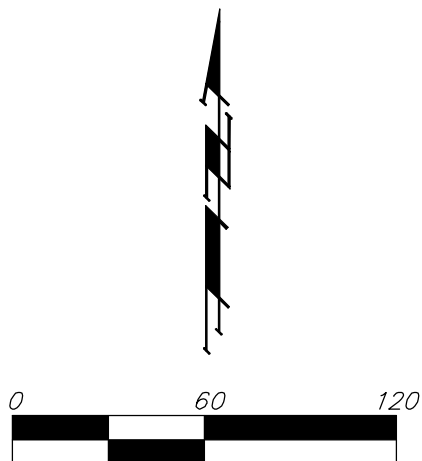
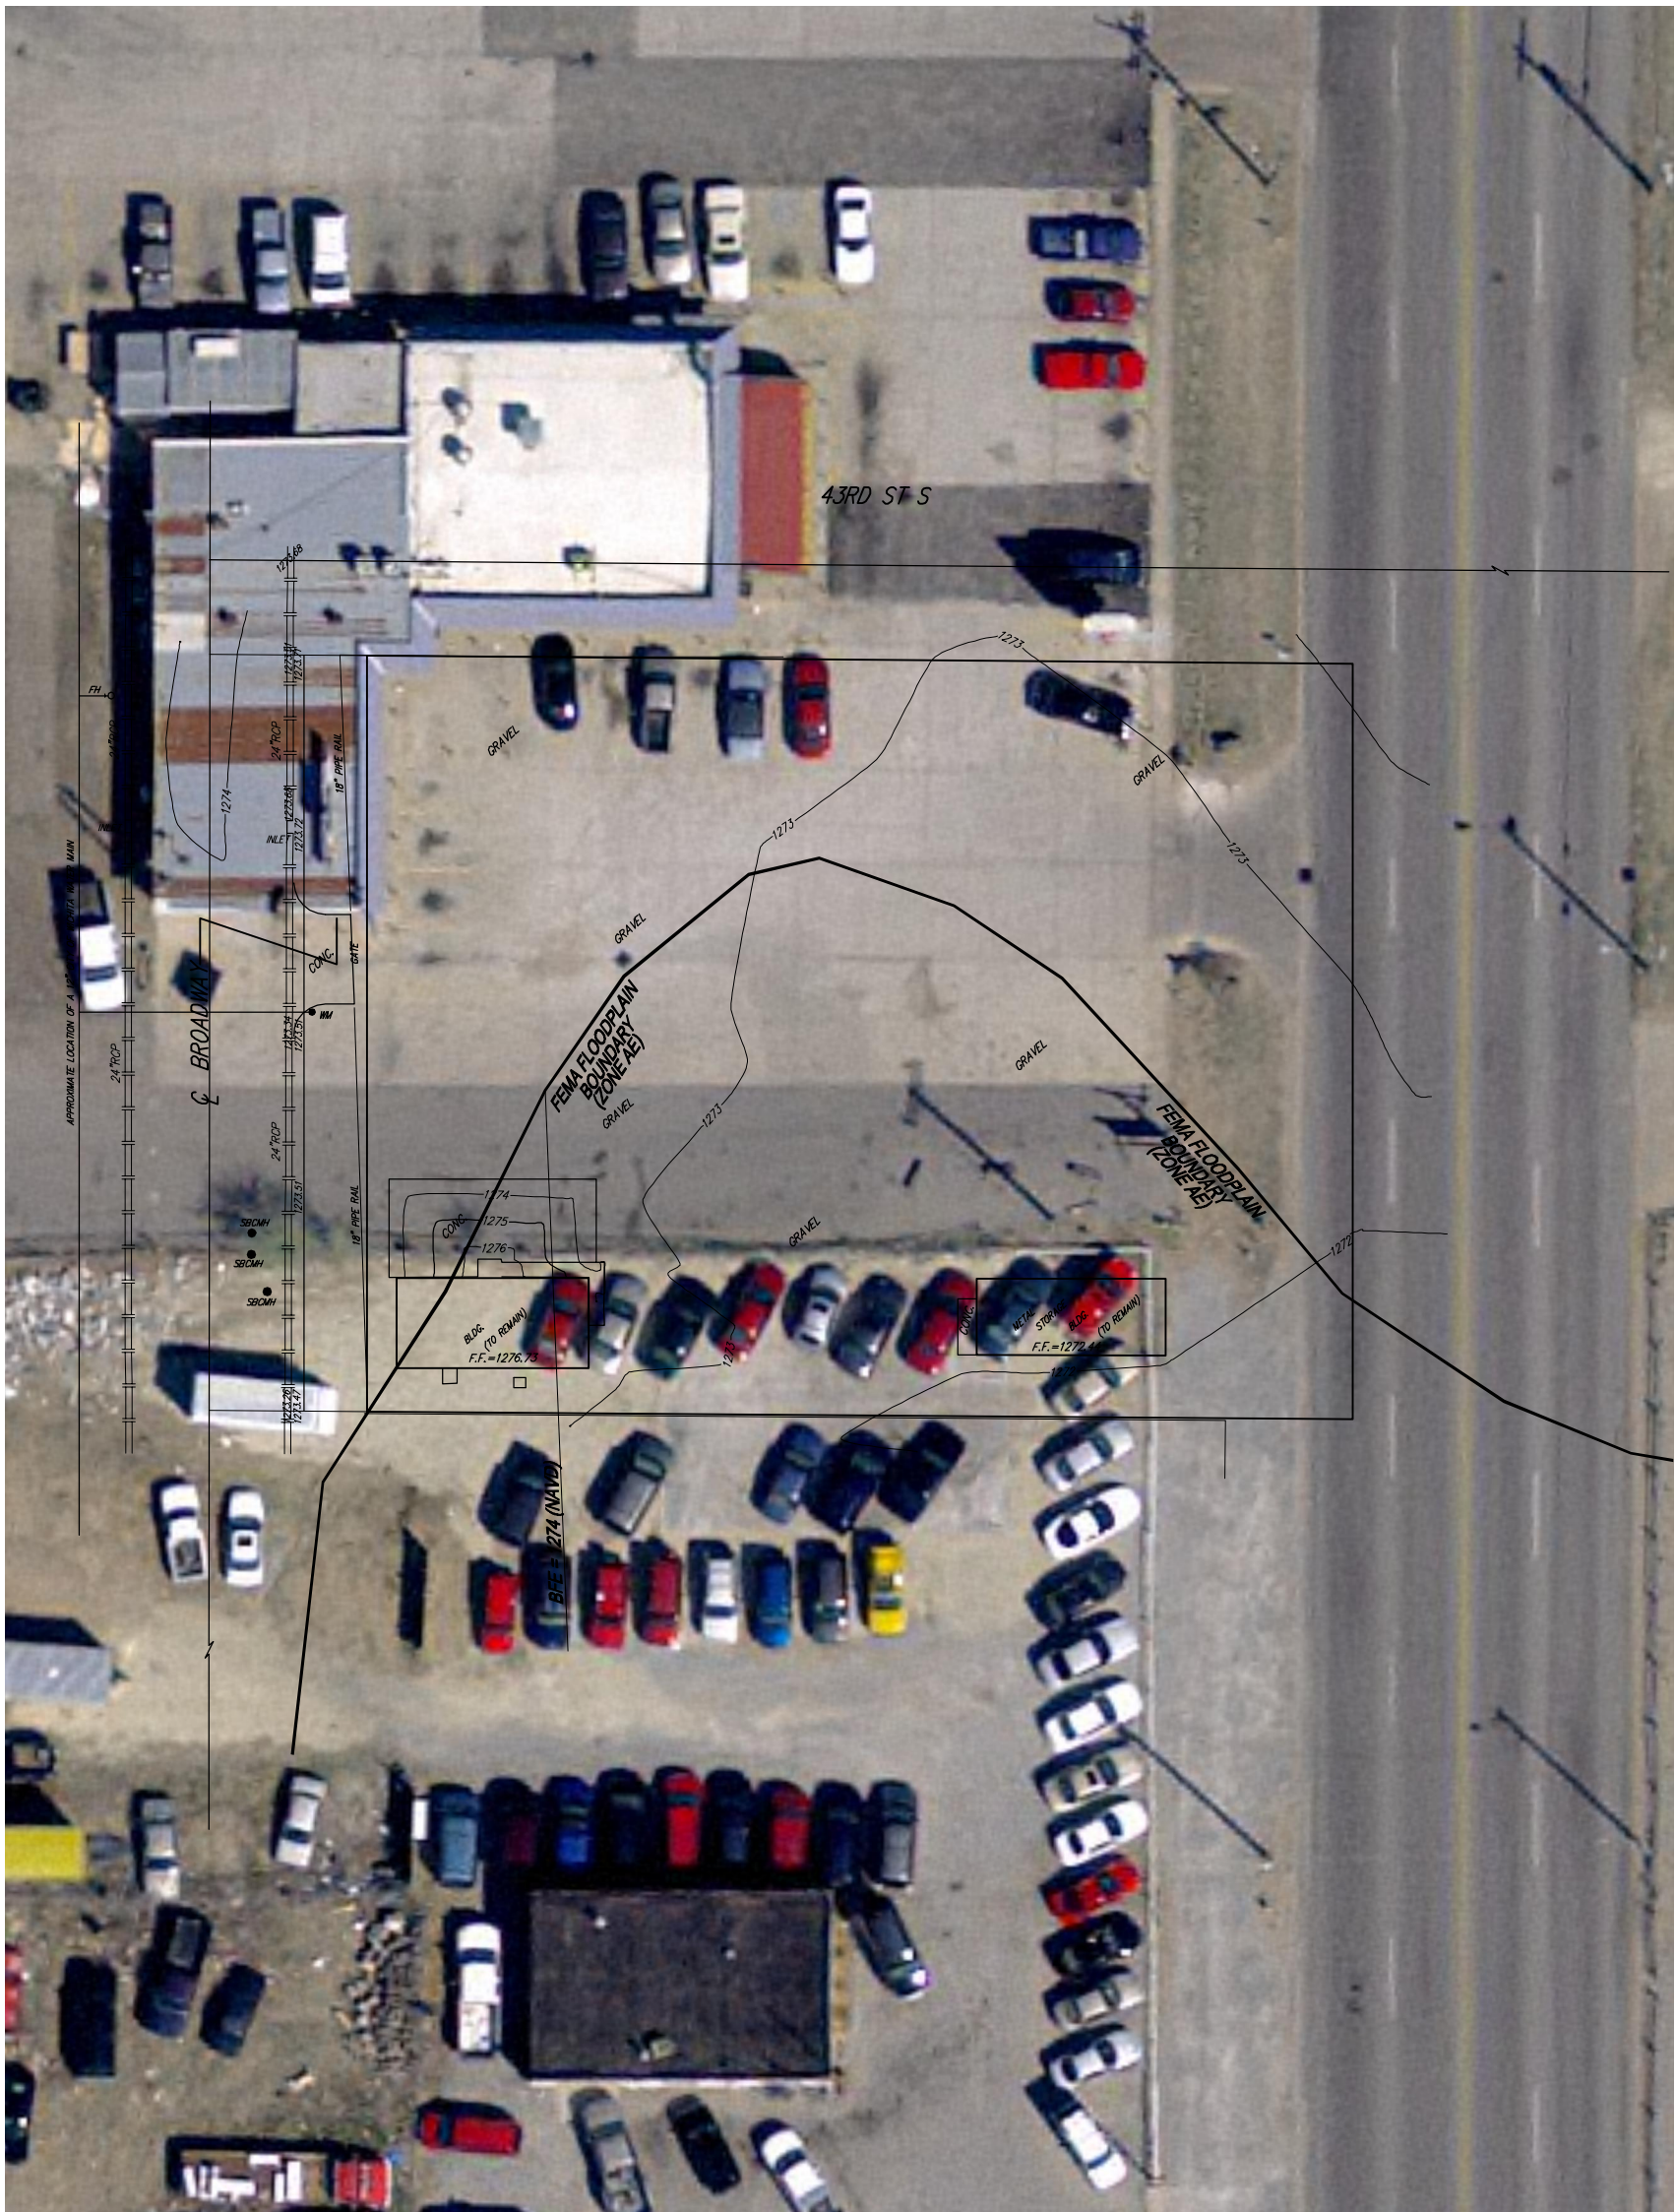


EXHIBIT 4: AERIAL EXHIBIT

7 MAY 2007

**Baughman Company, P.A.**  
 315 Ellis St. Wichita, KS 67211 P 316-262-7271 F 316-262-0149  
**Baughman** ENGINEERING | SURVEYING | PLANNING | LANDSCAPE ARCHITECTURE

F:\HYRDO\PROJECTS\Easy Credit Auto\EASYCREDIT\_drain-grade.dwg