


Inlet: I-4
 Rim: 1,334.50 ft
 Sump: 1,326.59 ft

Outlet: Outlet
 Rim: 1,326.00 ft
 Sump: 1,322.50 ft

Inlet: I-3
 Rim: 1,334.50 ft
 Sump: 1,326.82 ft

Inlet: I-2
 Rim: 1,332.70 ft
 Sump: 1,327.89 ft

Inlet: I-1
 Rim: 1,332.00 ft
 Sump: 1,329.00 ft

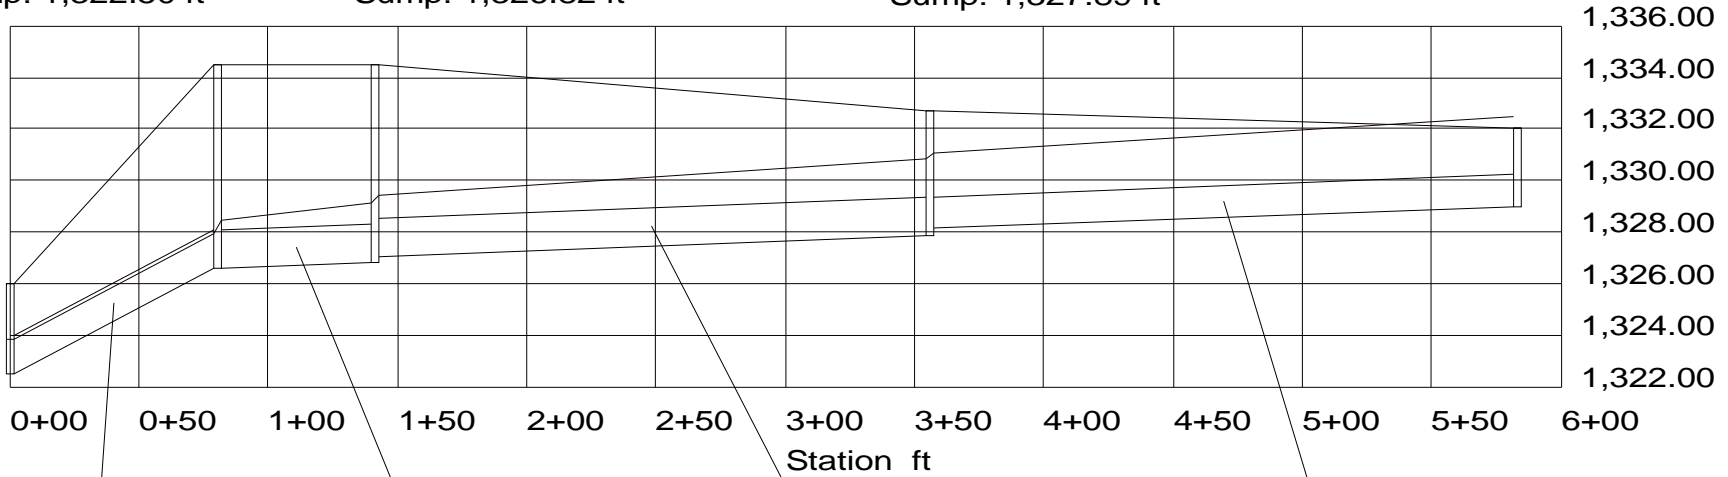

Pipe: P-4
 Up Invert: 1,326.59 ft
 Dn Invert: 1,322.50 ft
 Length: 80.00 ft
 Size: 18 inch

Pipe: P-3
 Up Invert: 1,326.82 ft
 Dn Invert: 1,326.59 ft
 Length: 61.00 ft
 Size: 18 inch

Pipe: P-2
 Up Invert: 1,327.89 ft
 Dn Invert: 1,327.07 ft
 Length: 215.00 ft
 Size: 18 inch

Pipe: P-1
 Up Invert: 1,329.00 ft
 Dn Invert: 1,328.14 ft
 Length: 227.00 ft
 Size: 15 inch