


Outlet: Outlet
Rim: 1,326.00 ft
Sump: 1,321.50 ft

Junction: J-2
Rim: 1,332.30 ft
Sump: 1,326.12 ft

Inlet: I-5
Rim: 1,334.00 ft
Sump: 1,327.14 ft

Inlet: I-4
Rim: 1,334.00 ft
Sump: 1,327.51 ft

Inlet: I-3
Rim: 1,332.50 ft
Sump: 1,328.56 ft

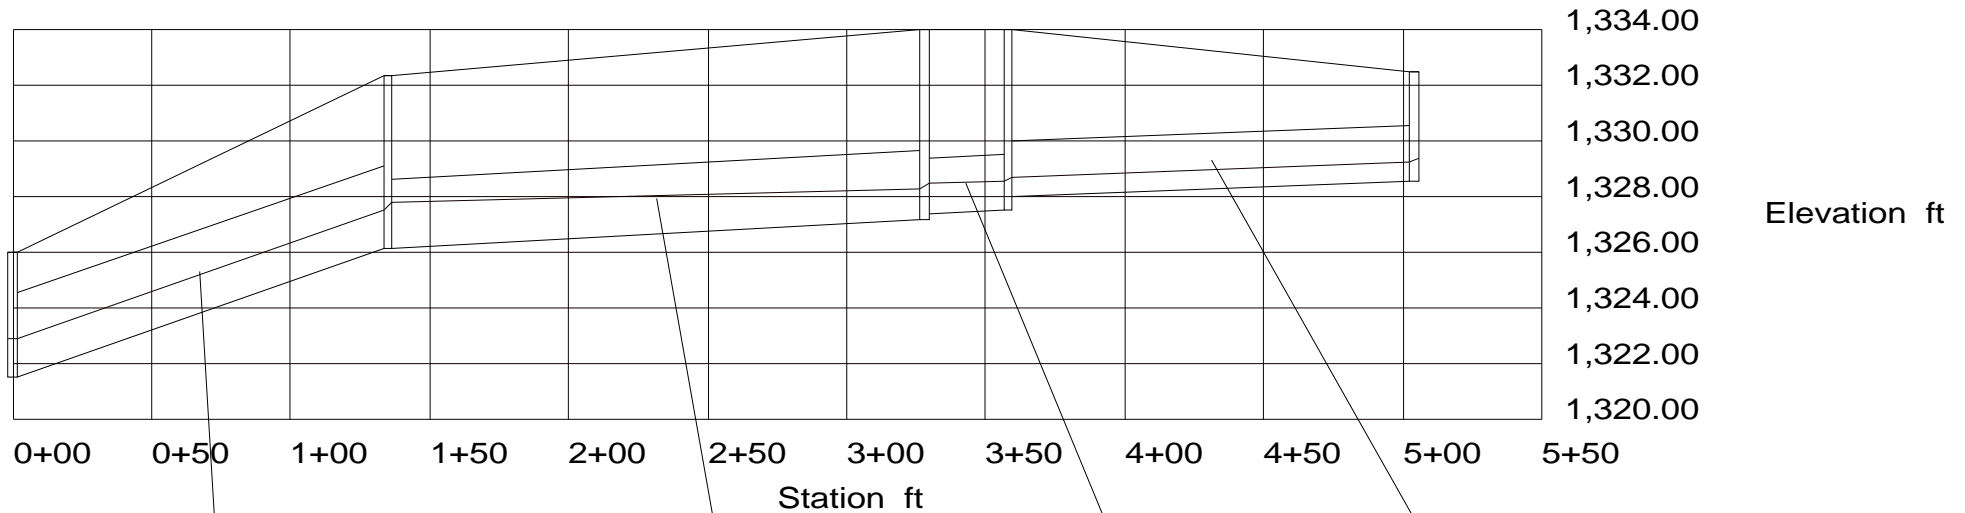

Pipe: P-12
Up Invert: 1,326.12 ft
Dn Invert: 1,321.50 ft
Length: 135.00 ft
Size: 36 inch

Pipe: P-11
Up Invert: 1,327.14 ft
Dn Invert: 1,326.12 ft
Length: 193.00 ft
Size: 30 inch

Pipe: P-4
Up Invert: 1,327.51 ft
Dn Invert: 1,327.39 ft
Length: 30.00 ft
Size: 24 inch

Pipe: P-3
Up Invert: 1,328.56 ft
Dn Invert: 1,328.01 ft
Length: 146.00 ft
Size: 24 inch