


Outlet: Outlet  
Rim: 1,332.00 ft  
Sump: 1,328.50 ft

Inlet: I-1  
Rim: 1,336.00 ft  
Sump: 1,329.76 ft

Inlet: I-2  
Rim: 1,336.00 ft  
Sump: 1,329.88 ft

Inlet: I-3  
Rim: 1,334.00 ft  
Sump: 1,330.75 ft

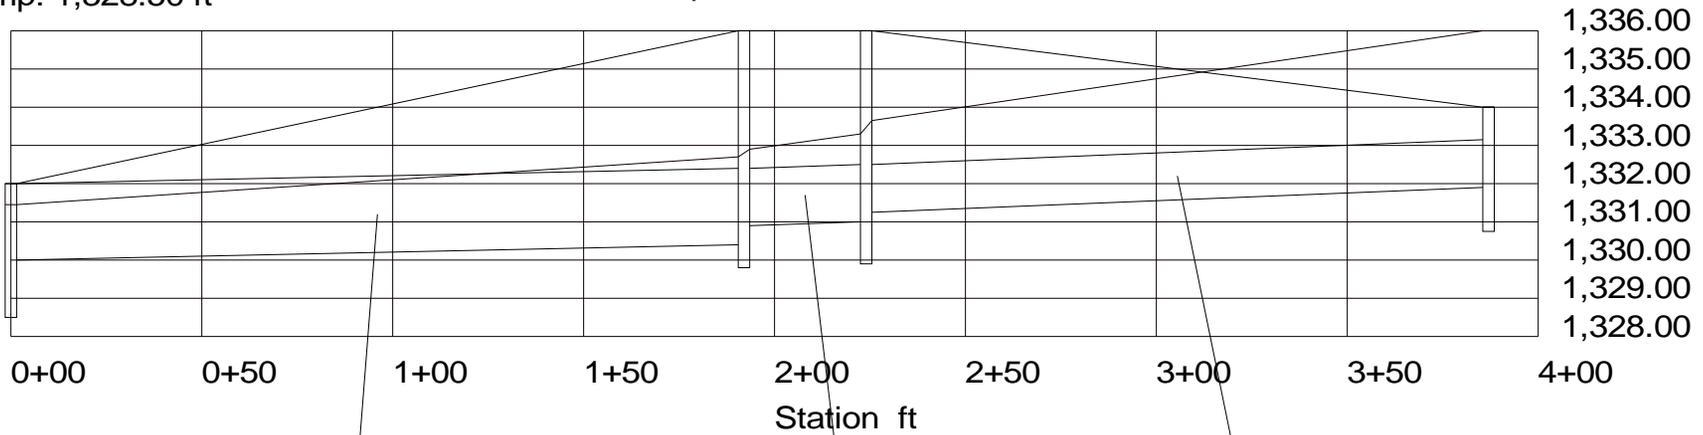

Pipe: P-3  
Up Invert: 1,330.40 ft  
Dn Invert: 1,330.00 ft  
Length: 192.00 ft  
Size: 24 inch

Pipe: P-2  
Up Invert: 1,331.00 ft  
Dn Invert: 1,330.90 ft  
Length: 32.00 ft  
Size: 18 inch

Pipe: P-4  
Up Invert: 1,331.87 ft  
Dn Invert: 1,331.25 ft  
Length: 163.00 ft  
Size: 15 inch