


Outlet: Outlet
Rim: 1,332.00 ft
Sump: 1,328.50 ft

Inlet: I-1
Rim: 1,336.00 ft
Sump: 1,329.76 ft

Inlet: I-2
Rim: 1,336.00 ft
Sump: 1,329.88 ft

Inlet: I-3
Rim: 1,334.00 ft
Sump: 1,330.75 ft

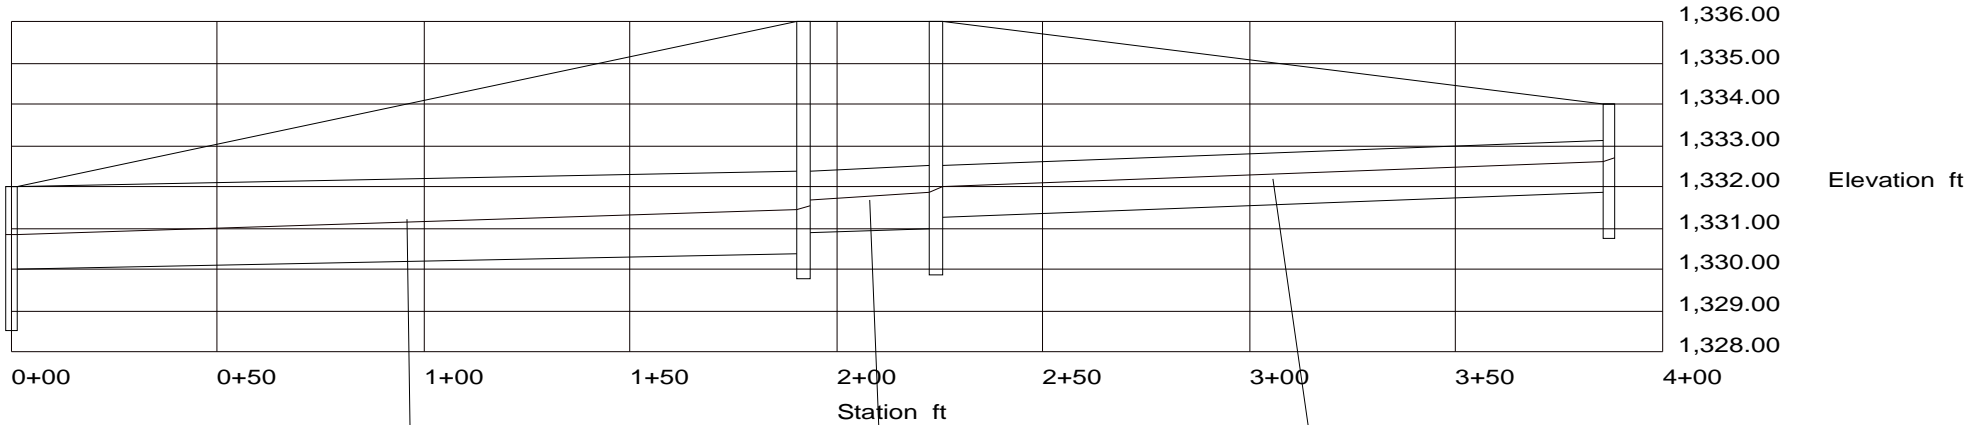

Pipe: P-3
Up Invert: 1,330.40 ft
Dn Invert: 1,330.00 ft
Length: 192.00 ft
Size: 24 inch

Pipe: P-2
Up Invert: 1,331.00 ft
Dn Invert: 1,330.90 ft
Length: 32.00 ft
Size: 18 inch

Pipe: P-4
Up Invert: 1,331.87 ft
Dn Invert: 1,331.25 ft
Length: 163.00 ft
Size: 15 inch