


Inlet: I-2
 Rim: 1,334.90 ft
 Sump: 1,330.23 ft

Outlet: Outlet
 Rim: 1,332.00 ft
 Sump: 1,328.75 ft

Inlet: I-3
 Rim: 1,334.90 ft
 Sump: 1,330.11 ft

Junction: J-1
 Rim: 1,335.20 ft
 Sump: 1,330.86 ft

Inlet: I-1
 Rim: 1,334.00 ft
 Sump: 1,331.25 ft

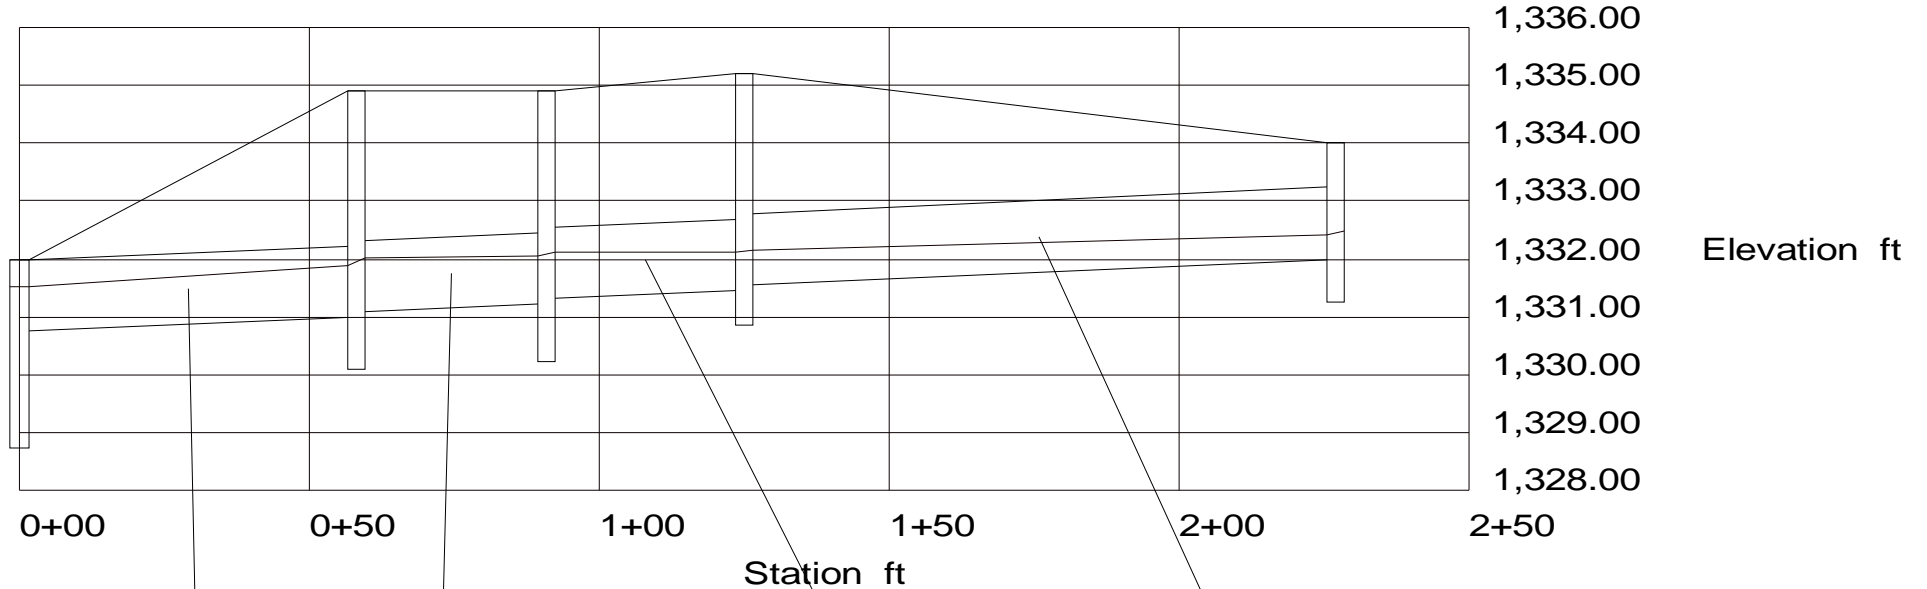

Pipe: P-3
 Up Invert: 1,331.21 ft
 Dn Invert: 1,331.08 ft
 Length: 33.00 ft
 Size: 15 inch

Pipe: P-1
 Up Invert: 1,332.00 ft
 Dn Invert: 1,331.54 ft
 Length: 102.00 ft
 Size: 15 inch

Pipe: P-4
 Up Invert: 1,330.98 ft
 Dn Invert: 1,330.75 ft
 Length: 58.00 ft
 Size: 15 inch

Pipe: P-2
 Up Invert: 1,331.44 ft
 Dn Invert: 1,331.31 ft
 Length: 34.00 ft
 Size: 15 inch