

Outlet: Outlet
Rim: 1,332.00 ft
Sump: 1,329.00 ft


Inlet: I-14
Rim: 1,334.80 ft
Sump: 1,329.85 ft

Inlet: I-15
Rim: 1,334.80 ft
Sump: 1,329.72 ft

Inlet: I-13
Rim: 1,333.80 ft
Sump: 1,330.39 ft

Inlet: I-12
Rim: 1,333.80 ft
Sump: 1,331.19 ft

Inlet: I-11
Rim: 1,333.80 ft
Sump: 1,331.80 ft

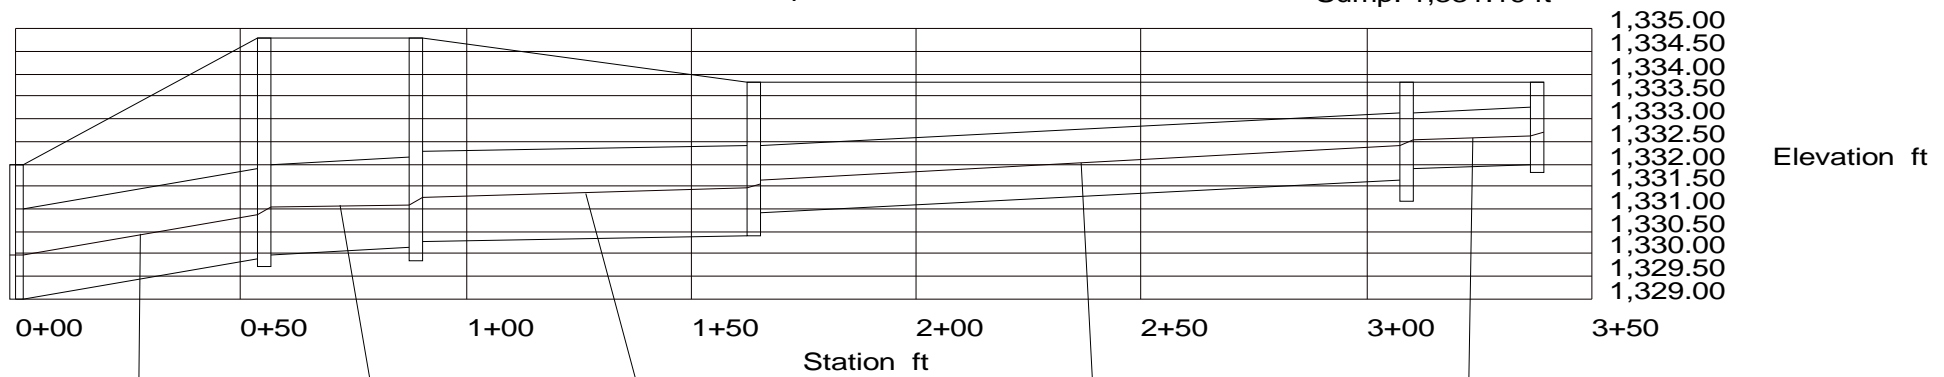

Pipe: P-10
Up Invert: 1,329.89 ft
Dn Invert: 1,329.00 ft
Length: 55.00 ft
Size: 24 inch

Pipe: P-9
Up Invert: 1,330.16 ft
Dn Invert: 1,329.99 ft
Length: 34.00 ft
Size: 24 inch

Pipe: P-8
Up Invert: 1,330.41 ft
Dn Invert: 1,330.26 ft
Length: 75.00 ft
Size: 24 inch

Pipe: P-7
Up Invert: 1,331.64 ft
Dn Invert: 1,330.91 ft
Length: 145.00 ft
Size: 18 inch

Pipe: P-6
Up Invert: 1,332.00 ft
Dn Invert: 1,331.89 ft
Length: 29.00 ft
Size: 15 inch