


Outlet: Outlet  
Rim: 1,330.00 ft  
Sump: 1,326.50 ft

Junction: J-1  
Rim: 1,338.60 ft  
Sump: 1,328.86 ft

Inlet: I-1  
Rim: 1,333.00 ft  
Sump: 1,329.50 ft

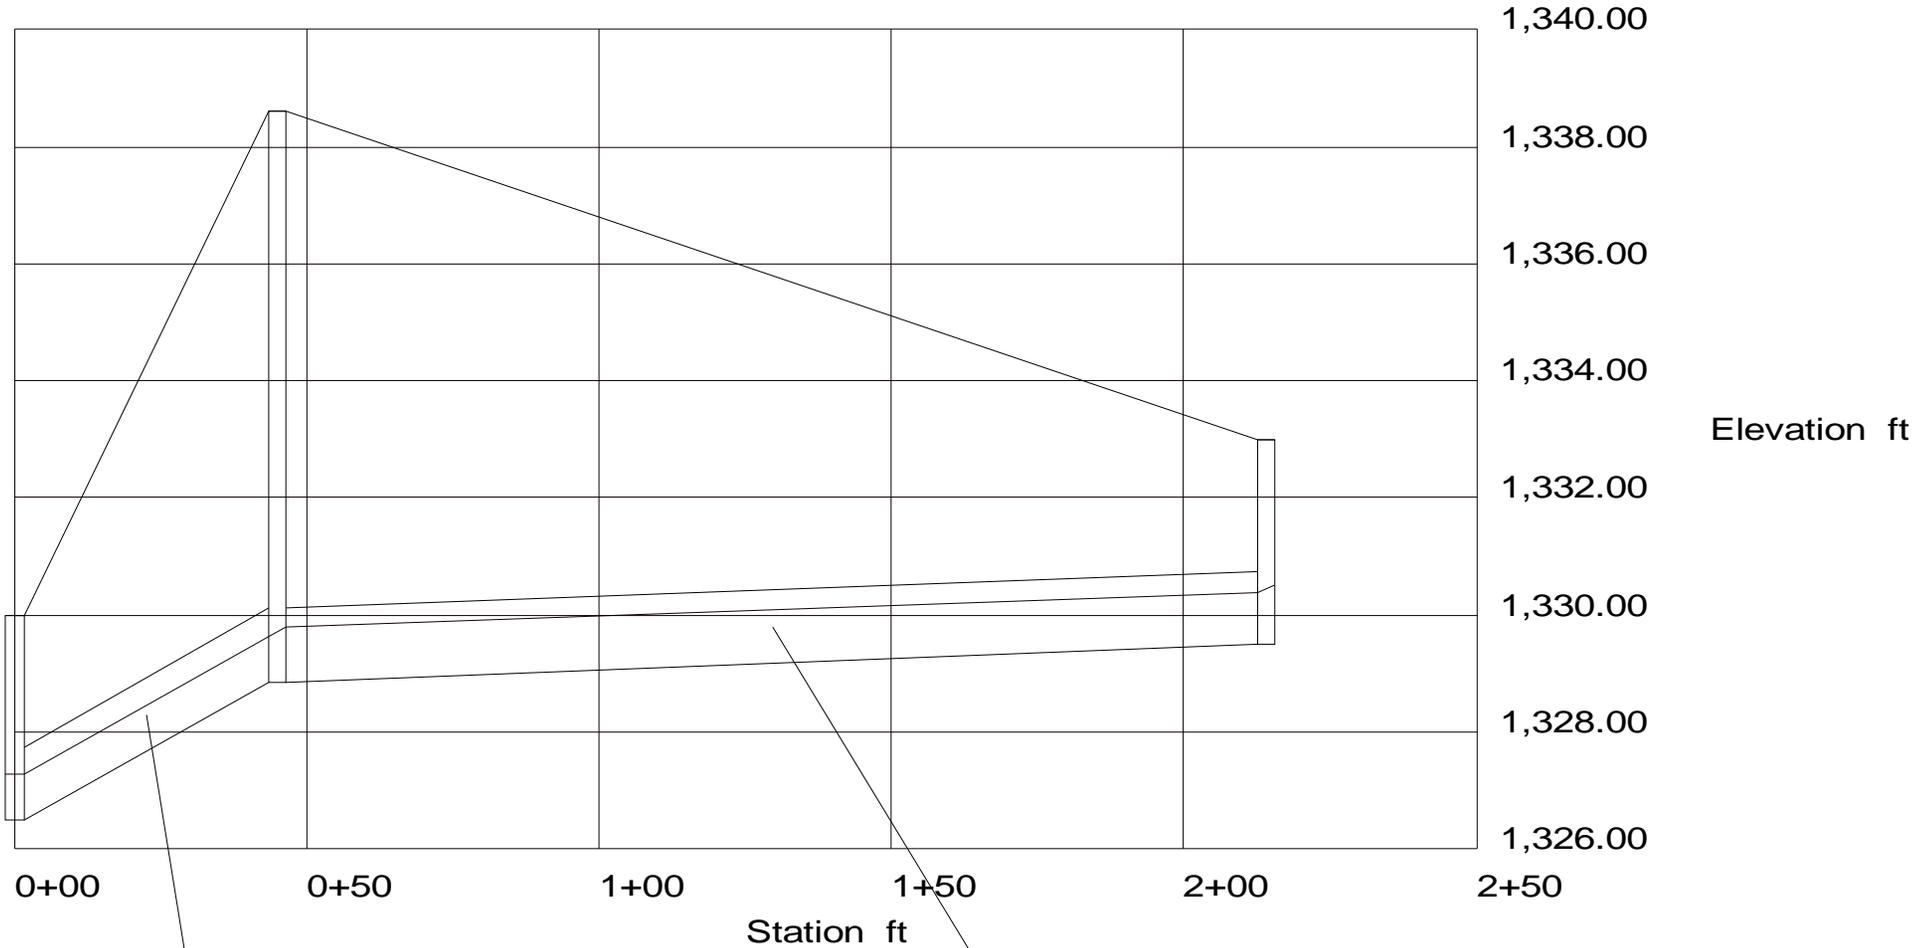

Pipe: P-2  
Up Invert: 1,328.86 ft  
Dn Invert: 1,326.50 ft  
Length: 45.00 ft  
Size: 15 inch

Pipe: P-1  
Up Invert: 1,329.50 ft  
Dn Invert: 1,328.86 ft  
Length: 169.00 ft  
Size: 15 inch