


Junction: J-1
Rim: 1,338.60 ft
Sump: 1,328.86 ft

Inlet: I-1
Rim: 1,333.00 ft
Sump: 1,329.50 ft

Outlet: Outlet
Rim: 1,330.00 ft
Sump: 1,326.50 ft

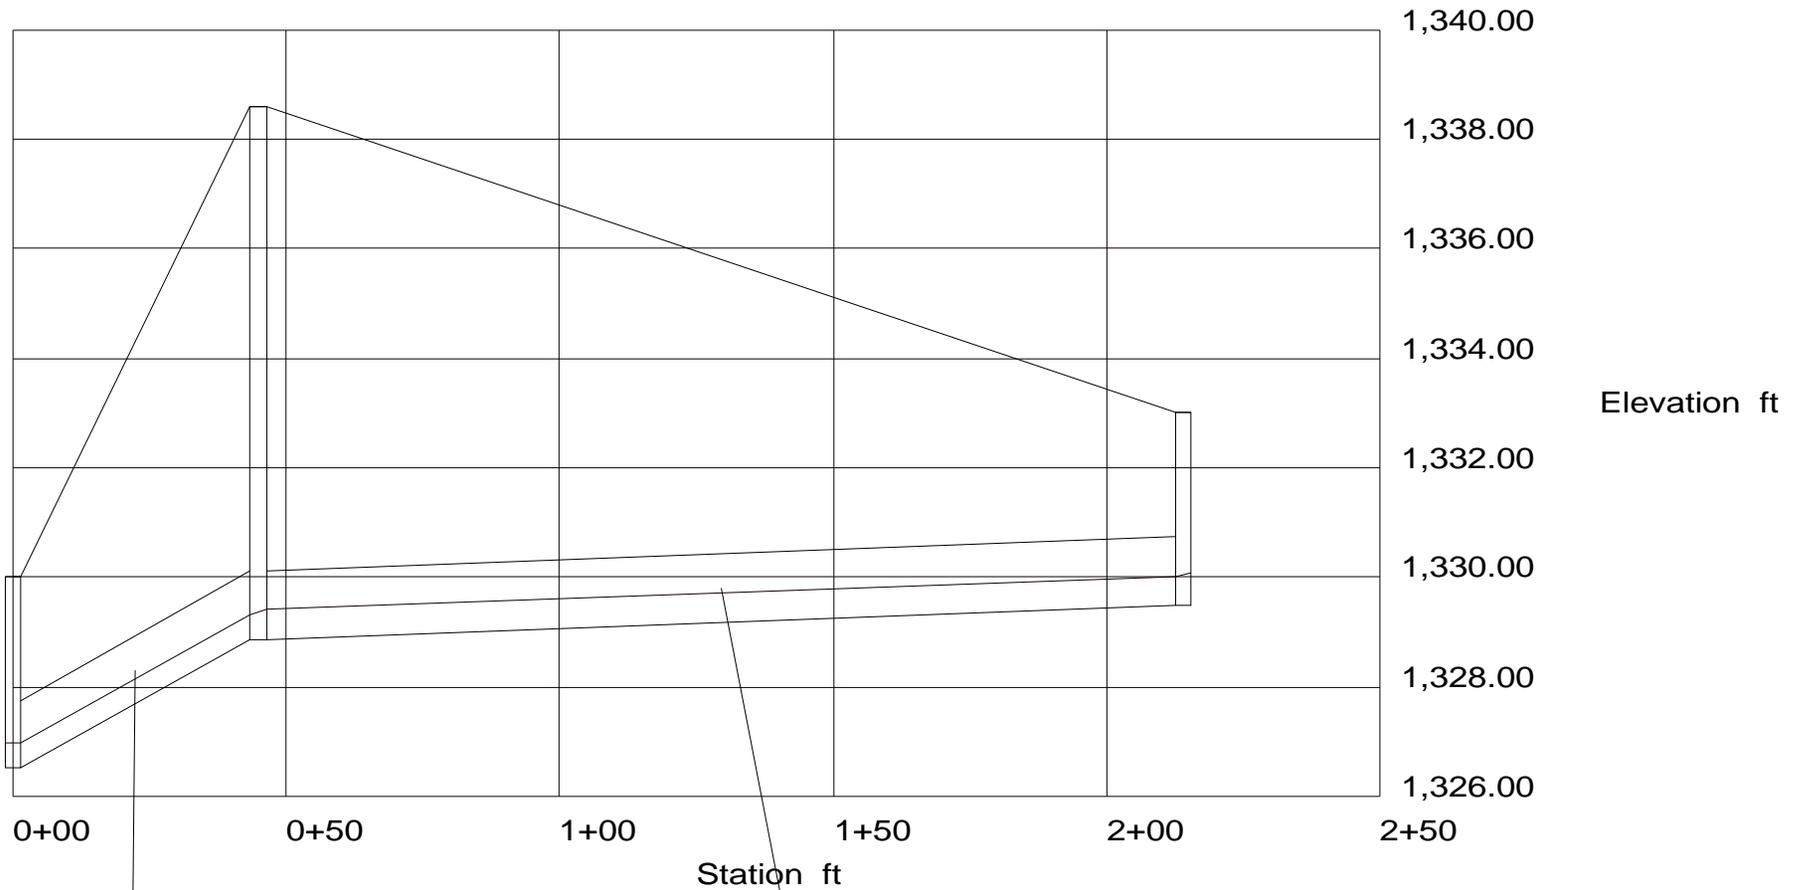

Pipe: P-2
Up Invert: 1,328.86 ft
Dn Invert: 1,326.50 ft
Length: 45.00 ft
Size: 15 inch

Pipe: P-1
Up Invert: 1,329.50 ft
Dn Invert: 1,328.86 ft
Length: 169.00 ft
Size: 15 inch