


Inlet: I-2
Rim: 1,334.20 ft
Sump: 1,327.40 ft

Inlet: I-1
Rim: 1,332.00 ft
Sump: 1,328.25 ft

Outlet: Outlet
Rim: 1,330.00 ft
Sump: 1,326.00 ft

Inlet: I-3
Rim: 1,334.20 ft
Sump: 1,327.26 ft

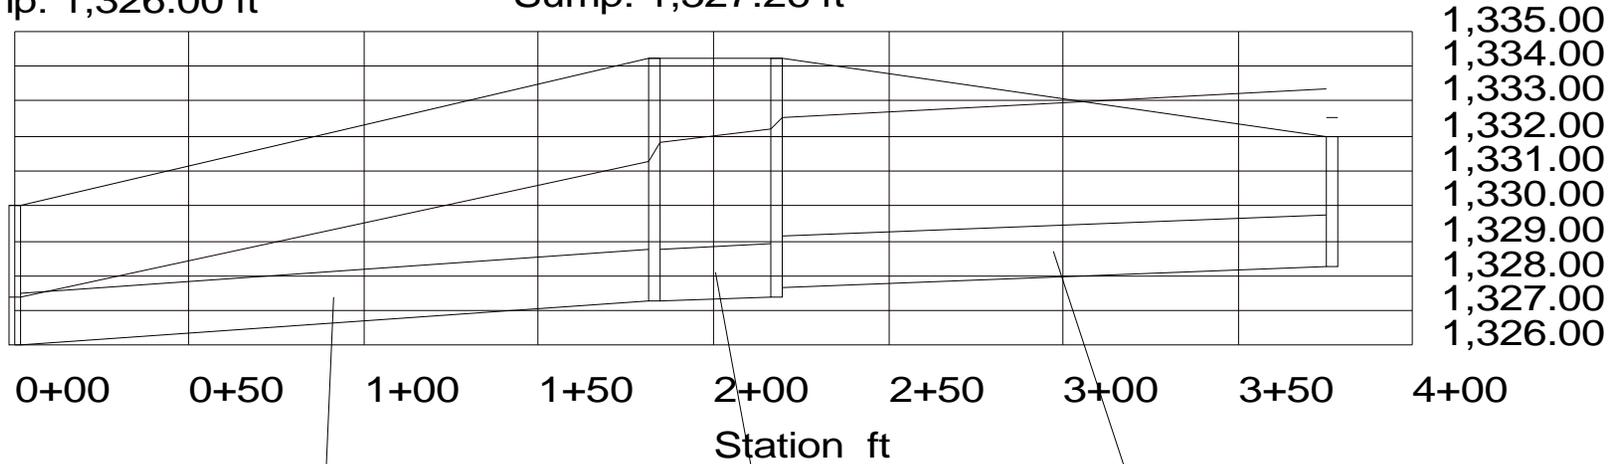

Pipe: P-2
Up Invert: 1,327.40 ft
Dn Invert: 1,327.26 ft
Length: 35.00 ft
Size: 18 inch

Pipe: P-3
Up Invert: 1,327.26 ft
Dn Invert: 1,326.00 ft
Length: 183.00 ft
Size: 18 inch

Pipe: P-1
Up Invert: 1,328.25 ft
Dn Invert: 1,327.65 ft
Length: 159.00 ft
Size: 18 inch