

POND DATA:
 STAINC POOL ELEVATION: 86.80 City Datum
 BOTTOM ELEVATION: 78.8 City Datum




SCALE: 1" = 60'
 • = Iron

BENCHMARK:

Ironed Spike in Power Pole
 Located 27' South and 402' East
 of the Northwest Corner of the R-1-MK
 NE 1/4, Section 24, Twp. 28-S, R-1-W
 Elevation = 92.98 City Datum

City of Wichita Benchmark Disc: SE Corner
 of Intersection of 47th St. S. and West St.
 4210' E. of Centerville
 5100' S. of Centerville
 2380' S. of P.S. on SW Corner
 Elevation = 92.29 City Datum

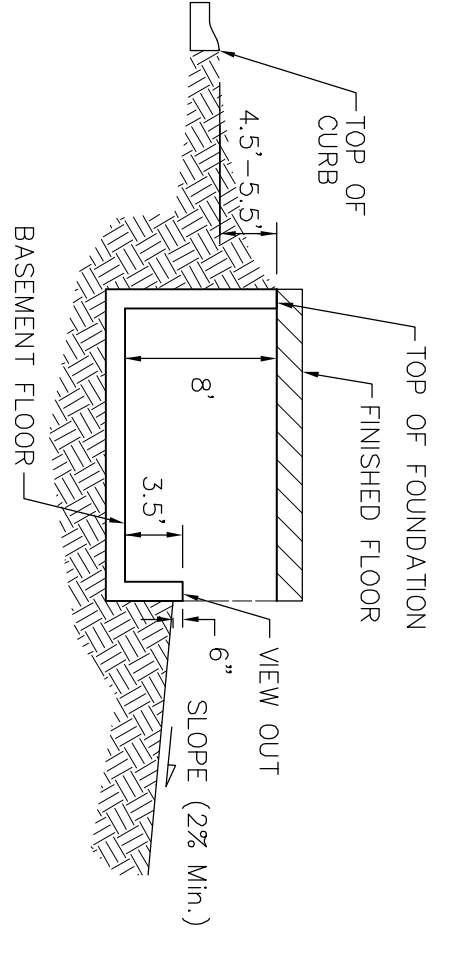

TYPICAL VIEW OUT DETAIL

NO SCALE

NOTES:

Proposed Top of Foundation Elevations Are Shown On
 Plans. Contractor to Set Finished Floor Elevations.
 All Street Elevations Shown on Plans Are for Top of
 Curb (Full-Height).
 This Grading Plan is Designed with View-Outs.
 Elevations Shown at Rear of House (XX.X V.O.)

LOT	BLOCK	CITY DATUM ELEVATION
3-5	B	95.0
31-52	B	94.0
2-18	C	94.0
23-26	C	94.0
28-32	C	94.0
34-37	C	94.0
38-46	C	94.0

ANGEL FIRE GRADING PLAN
 CITY OF WICHITA, SEDGWICK COUNTY, KANSAS
BAUGHMAN COMPANY P.A.
 ENGINEERING, SURVEYING, & PLANNING
 318-282-7271 • 318 ELLIS • WICHITA, KANSAS 67211

DESIGN	SCZ	DRAWN	JW	APPROVED	NEW	DATE	12/26/00	SCALE	1" = 60'
PROJECT NUMBER								SHEET	1
OF								SHEET	3