




SYSTEM 100 PROFILE

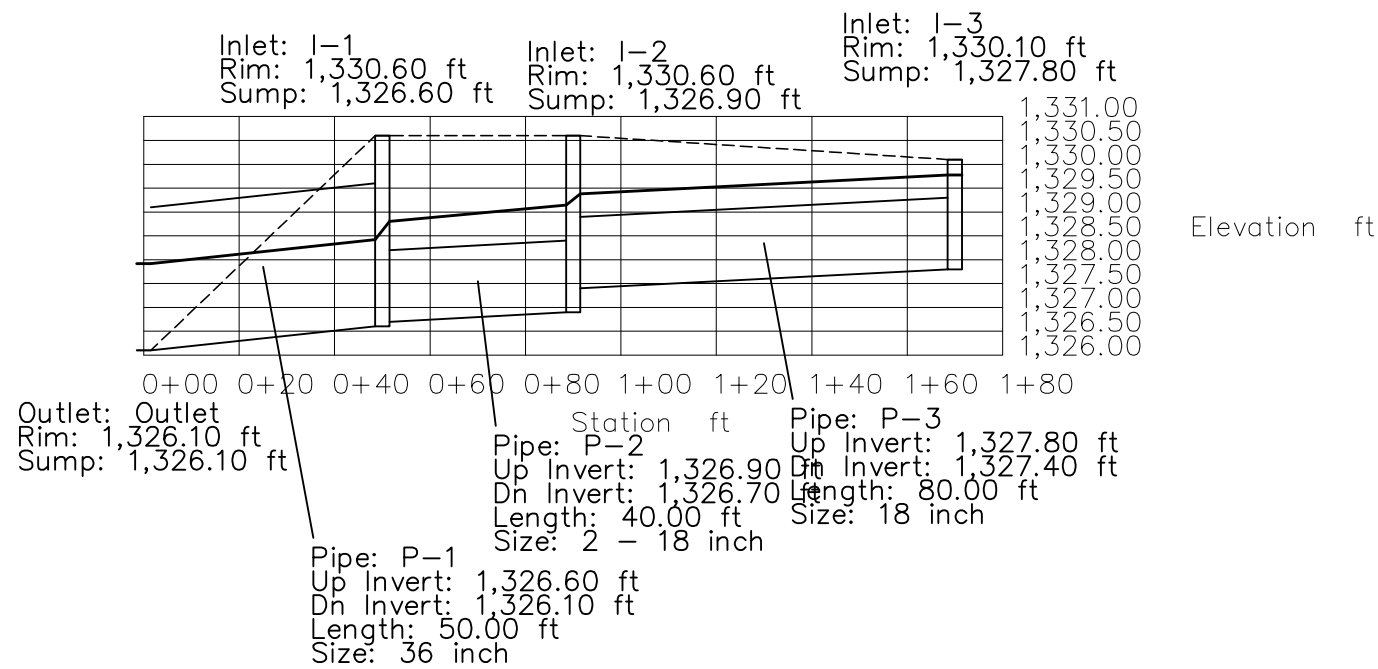


SYSTEM 200 PROFILE

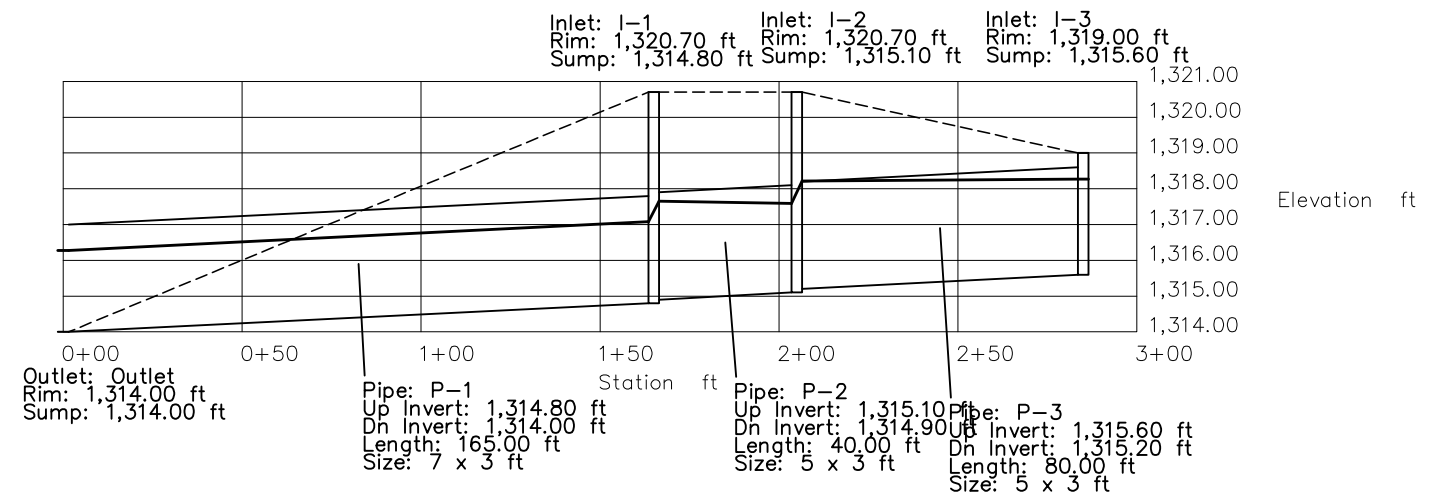

SYSTEM 300 PROFILE

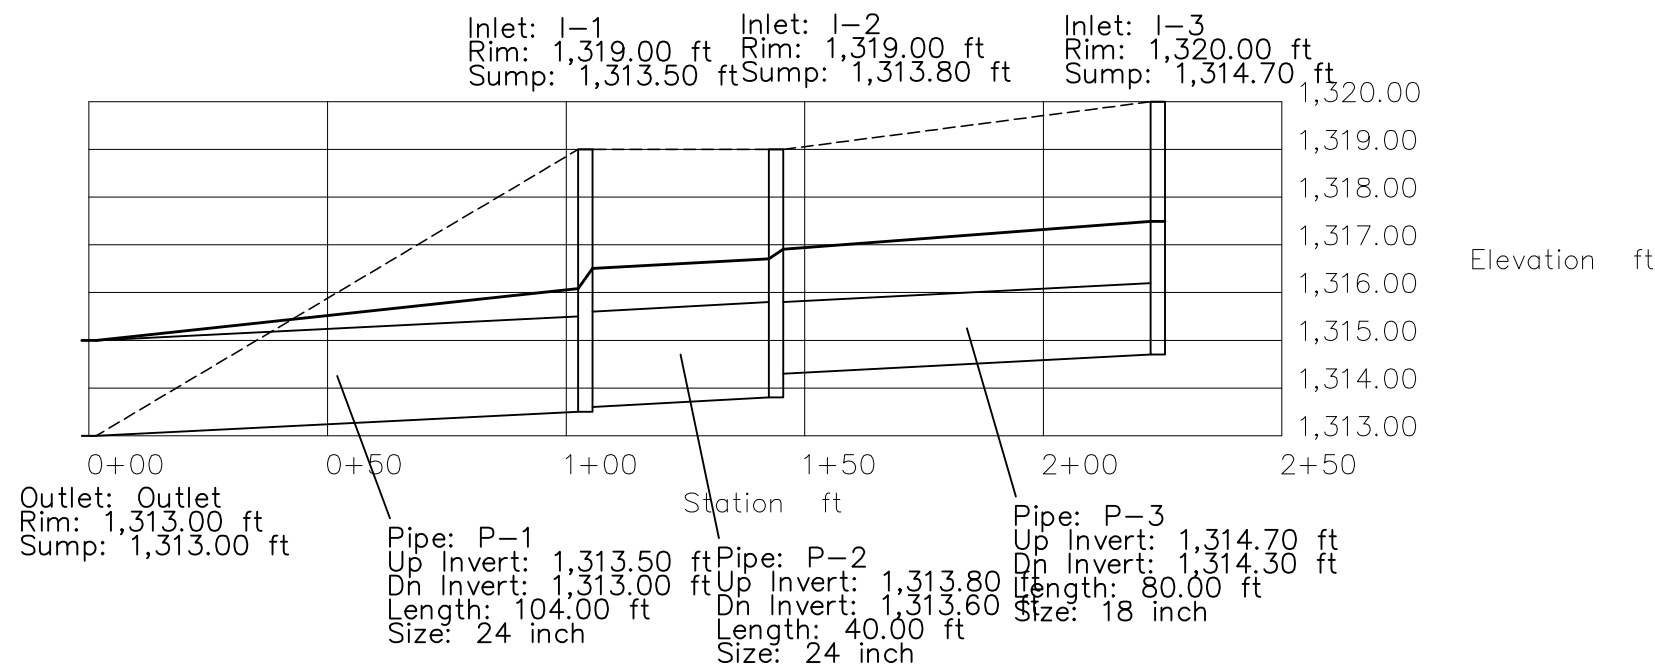

**BELLE CHASE ADDITION
SWS PROFILES**



Ruggles & Bohm, P.A.
Engineering, Surveying, Land Planning

924 North Main
Wichita, Kansas 67203
www.rbkansas.com

(316) 264-8008
(316) 264-4621 fax
E-mail: info@rbkansas.com

DESIGN CMB	1 of 2 SHEETS	
DRAWN CMB		
REVIEW		
UTILITY		
DRAWING FILE SWS Profiles	PROJECT NUMBER	DATE 2-6-06