
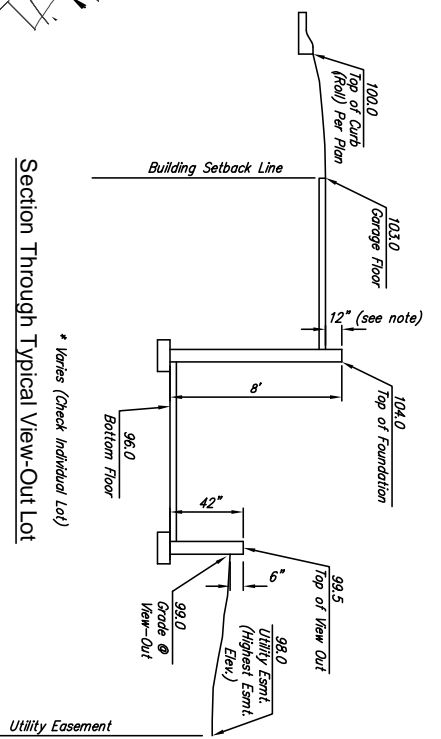
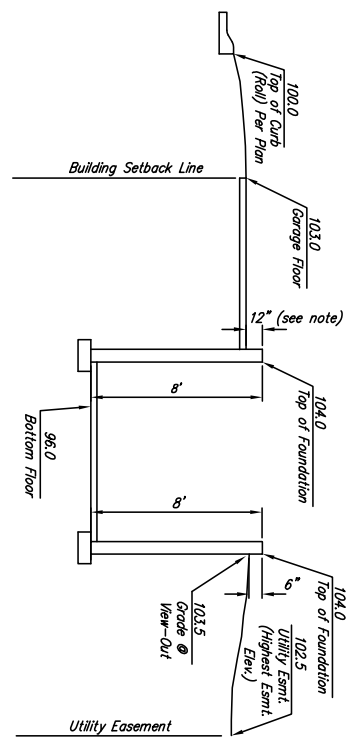


# BELLECHASE

## Subdivision Grading Plan

Wichita, Sedgwick County, Kansas

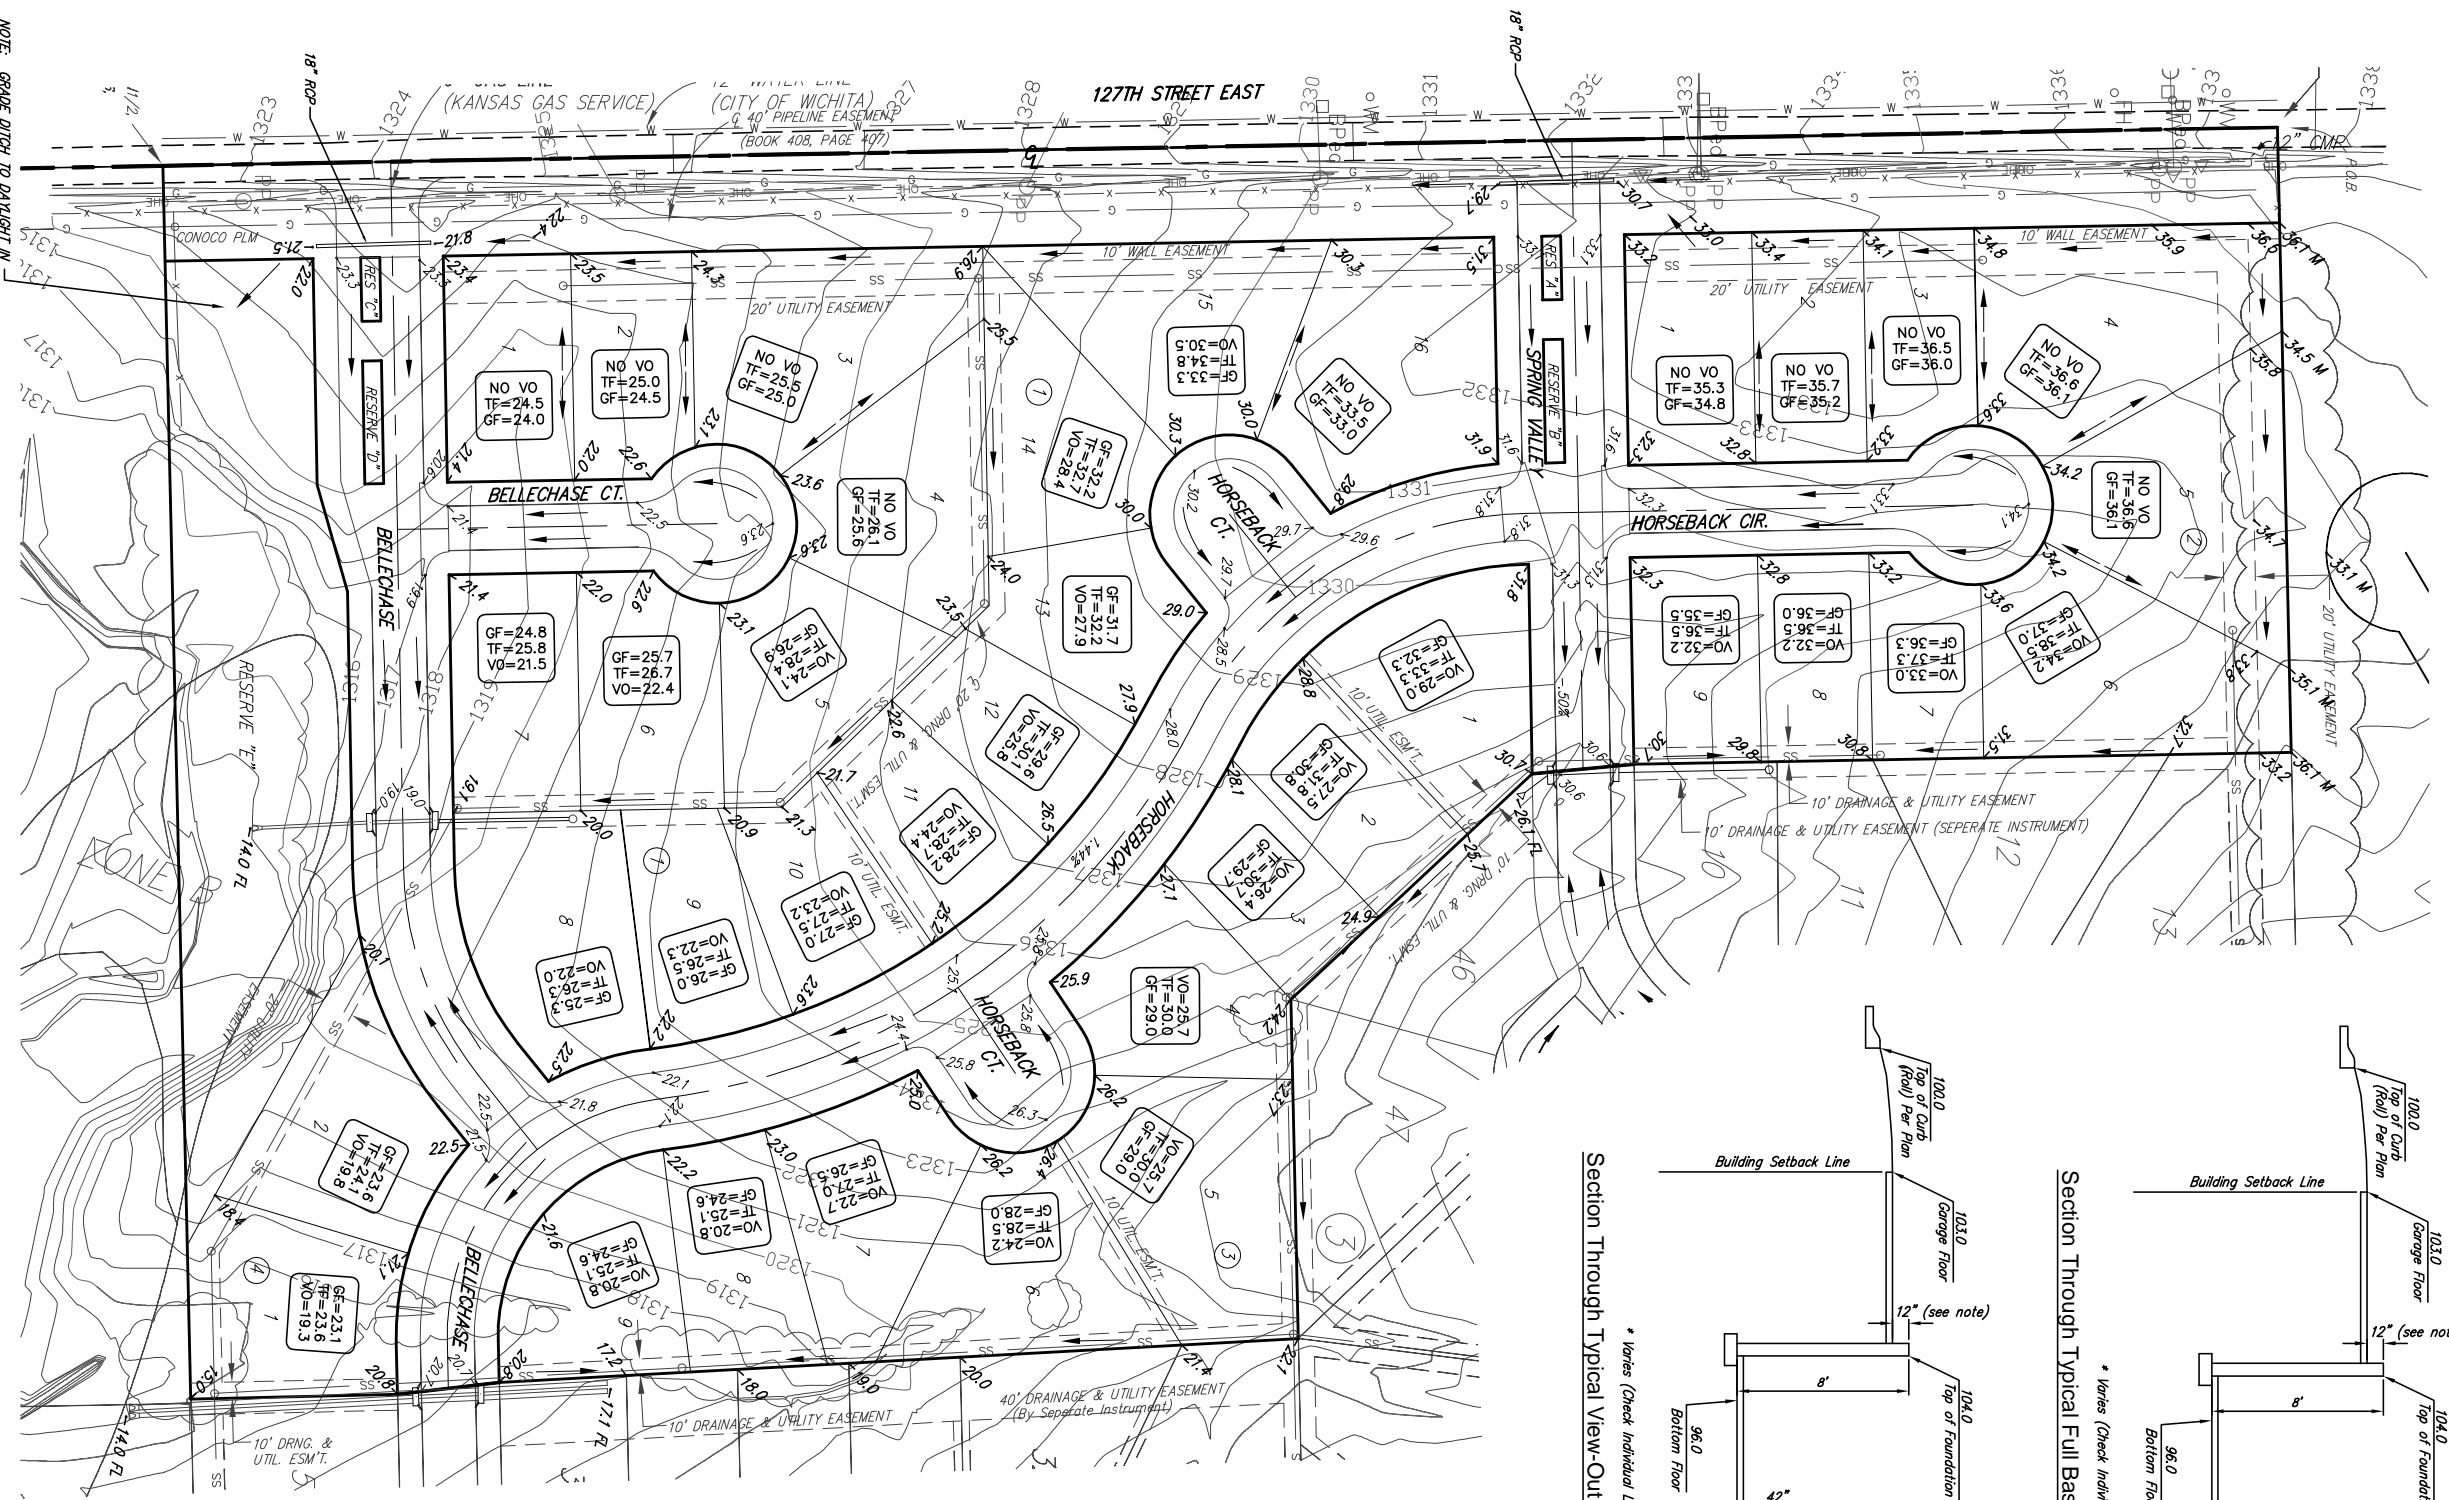

NOTE: GRADE DITCH TO DAYLIGHT IN AREA INDICATED. PROVIDE EROSION CONTROL MAT OR RIP-RAP AS NECESSARY TO PREVENT EROSION.

BENCH MARK  
 ROAD SWING IN SOUTH FACE OF POWER POLE 79 SOUTH SOUTHEAST OF THE WEST QUARTER CORNER OF SEC. 26, T23S, R2E  
 ELEV.=1337.46 (NAD83)

**LEGEND**

- Proposed Corner Grade
- Proposed Garage Floor
- Proposed Top of Foundation
- Proposed Viewout Elevation



REVISED NOV. 29, 2006

**BELLECHASE GRADING PLAN WICHITA, KANSAS**

Ruggles & Bohm, P.A.  
 Engineers, Surveyors, Land Planning  
 924 North Main  
 Wichita, Kansas 67203  
 www.rbhkansas.com  
 E-mail: info@rbhksas.com

**KENNETH W. BOHM**  
 LICENSED PROFESSIONAL ENGINEER  
 15373

DESIGN	KWL
DRAWN	KWL
REVIEW	
DATE	Mar. 26, 06
SHEET	1 OF 1
PROJECT NUMBER	
DRAWING FILE	kenbase_floypout1