


Outlet: Outlet  
Rim: 64.00 ft  
Sump: 58.60 ft

Inlet: I-2  
Rim: 64.00 ft  
Sump: 59.60 ft

Inlet: I-1  
Rim: 64.00 ft  
Sump: 60.00 ft

Inlet: I-5  
Rim: 65.00 ft  
Sump: 60.20 ft

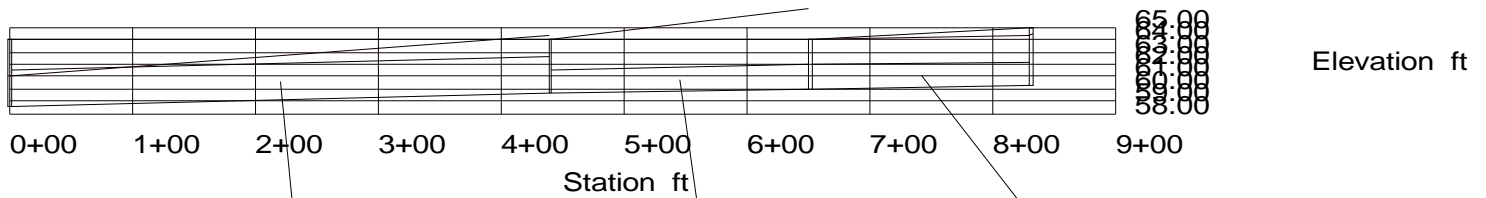

Pipe: P-3  
Up Invert: 59.60 ft  
Dn Invert: 58.60 ft  
Length: 440.00 ft  
Size: 36 inch

Pipe: P-1  
Up Invert: 60.00 ft  
Dn Invert: 59.60 ft  
Length: 212.00 ft  
Size: 24 inch

Pipe: P-4  
Up Invert: 60.20 ft  
Dn Invert: 60.00 ft  
Length: 180.00 ft  
Size: 24 inch