


Lot Split Sewer & Water Exhibit

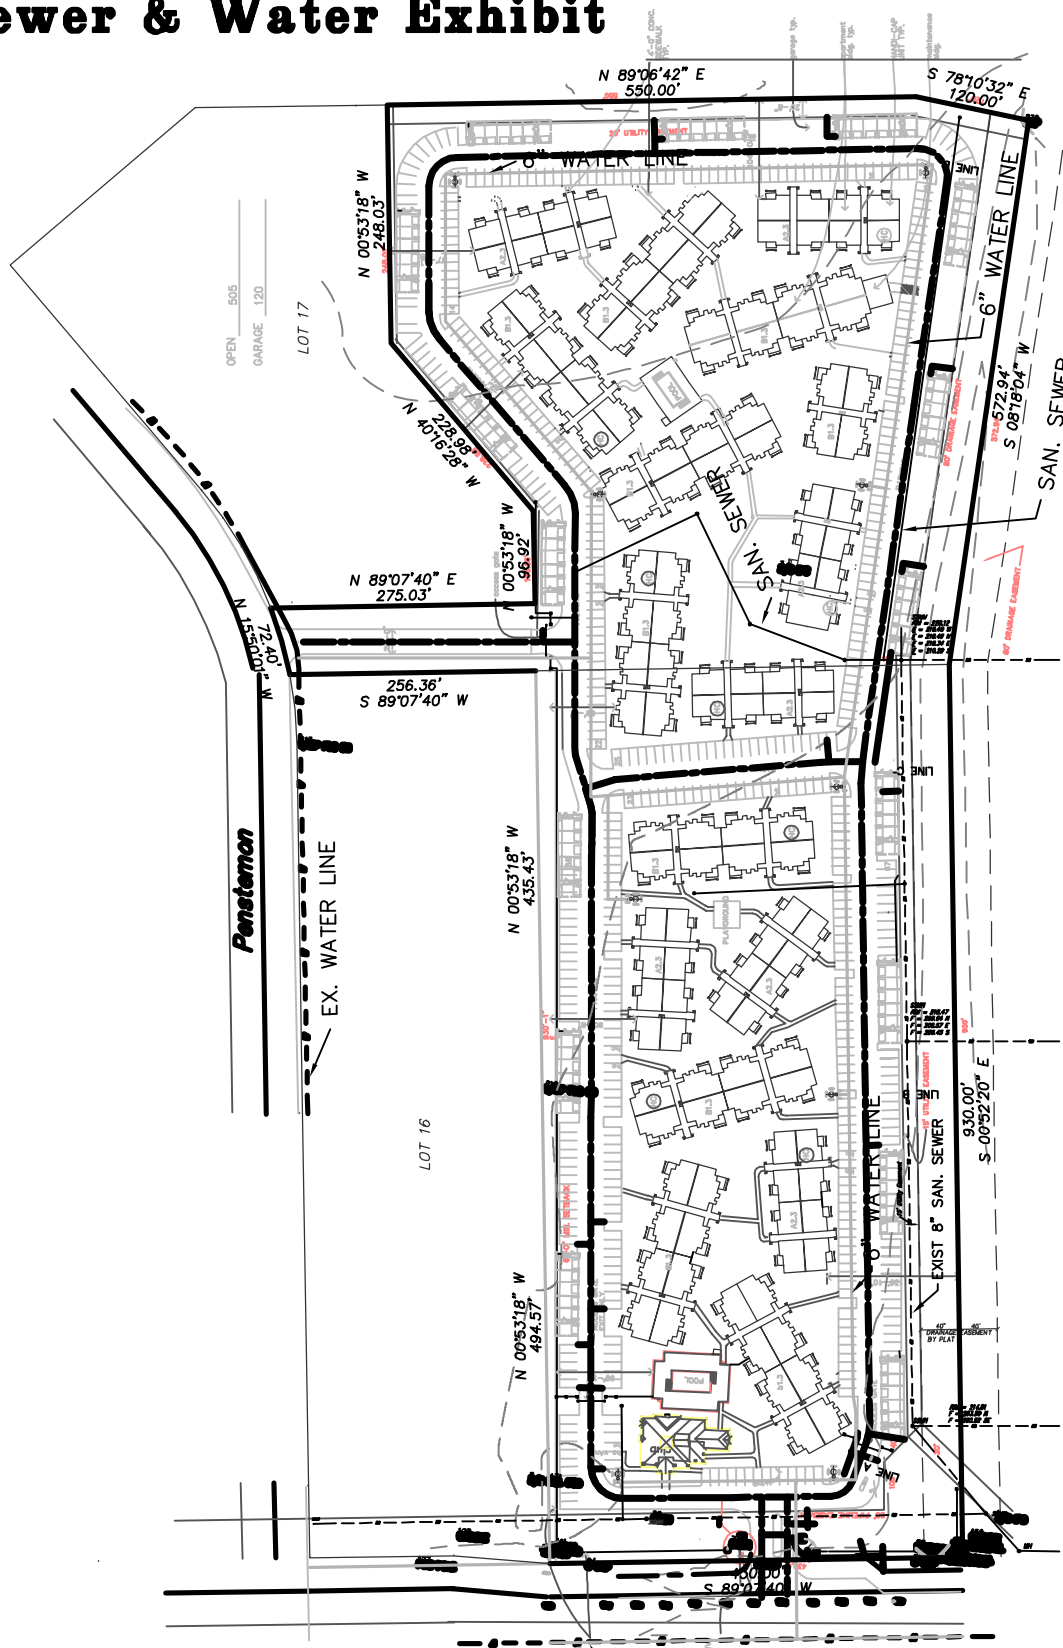

SCALE: 1" = 200'

- SSMH = Sanitary Sewer Manhole
- FH = Fire Hydrant
- ⊗ WV = Water Valve
- Sanitary Sewer Line
- - - - - Water Line