


# OFFSITE DRAINAGE EXHIBIT

## RIDGE PLAZA 8TH LOT 7

### WICHITA, SEDGWICK COUNTY, KANSAS

Scale: 1"=500'

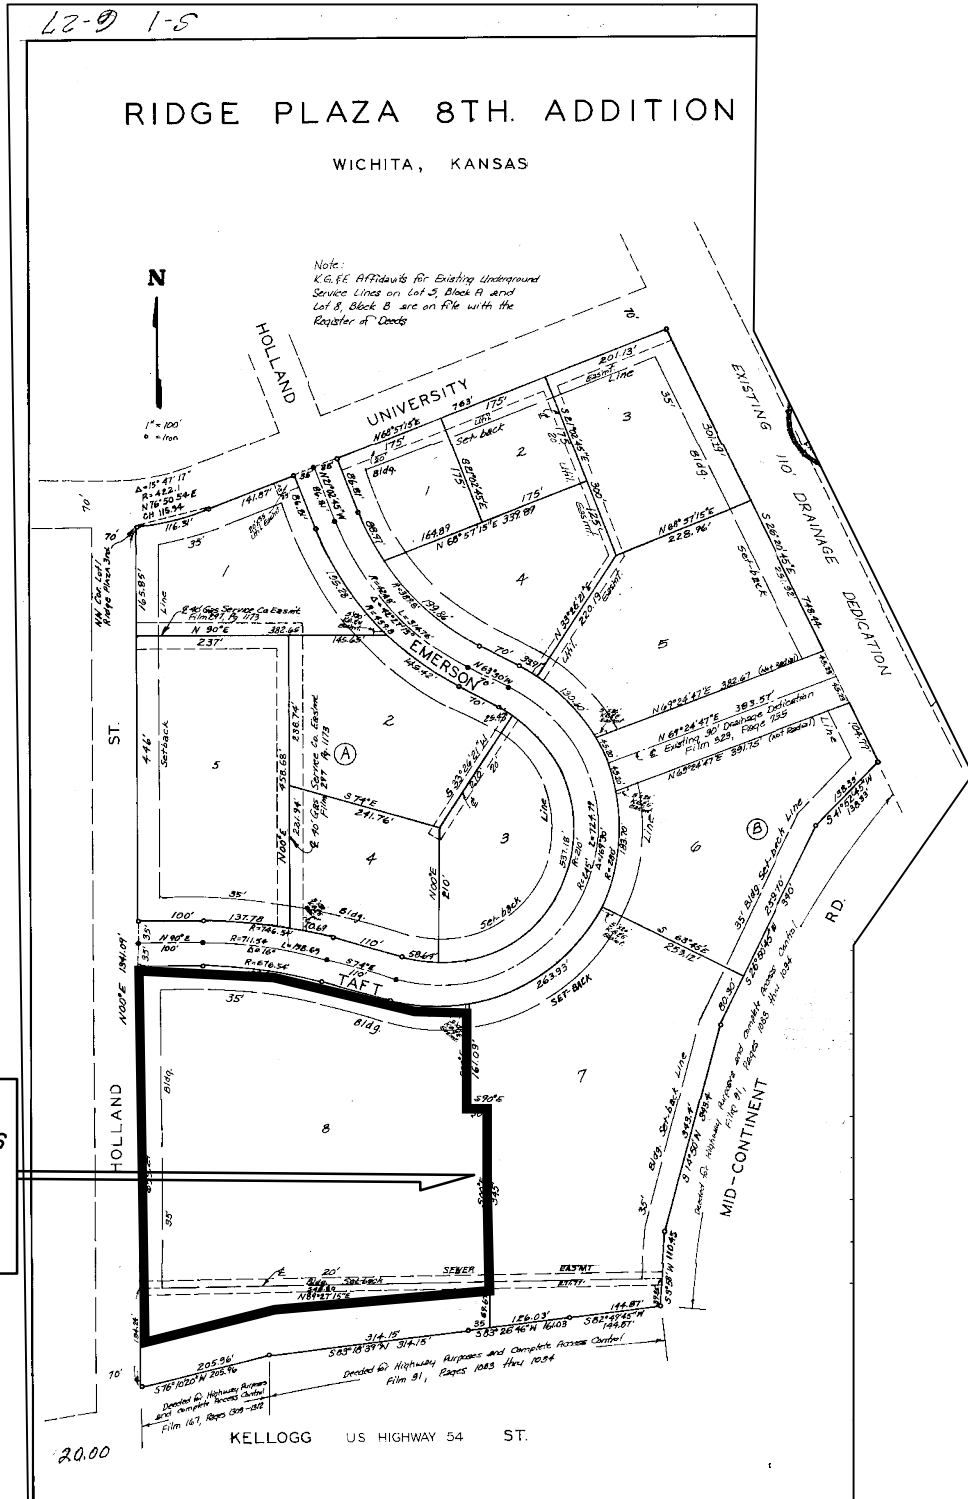

Offsite Drainage  
Area = 6.0 acres  
Soil Type = B  
CN = 88  
 $Q_{100} = 44$  cfs

KELLOGG US HIGHWAY 54 ST.