


SCALE: 1" = 30'  
 • = Iron

**BENCHMARK:**  
 City of Wichita Benchmark  
 NW corner of intersection of 55th St. S. and  
 Broadway.  
 City Datum = 84.47

| MINIMUM BUILDING PAD ELEVATIONS FOR LOWEST OPENING TO THE STRUCTURES |       |           |
|--|-------|-----------|
| LOT  | BLOCK | ELEVATION |
| 7,8,21,22  | A     | 82.0      |

**NOTES:**  
 Proposed Top of Foundation Elevations Are Shown On Plans. Contractor to Set Finished Floor Elevations.  
 All Street Elevations Shown on Plans Are for Top of Curb (Full-Height). Typically Roll Curbs Are Lowered By (0.25) Feet.  
 Lot dimensions have been omitted on this plan, refer to the recorded plat for this information.

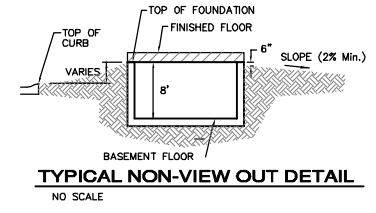

|  |                       |        |
|--|-----------------------|--------|
|  | My House Addition     |        |
|  | <h1>Grading Plan</h1> |        |
| Wichita, Kansas  |                       |        |
| <small>Baughman Company, P.A. 315 Ellis St. Wichita, KS 67211 P 316-262-7271 F 316-262-0149<br/>         ENGINEERING   SURVEYING   PLANNING   LANDSCAPE ARCHITECTURE</small> |                       |        |
| PROJECT NUMBER   | DESIGN                | DRAWN  |
| 01-24-2006   | MWS                   | MWS    |
| REVISIONS:   | APPROVED              | DATE   |
| Revised T.F. Lots 6, 10, 11, 12, 17 (Bk. A) & 7 (Bk. B)  | [Signature]           | 08/05  |
|  | SCALE                 | Noted  |
|  | SHEET                 | 1 OF 1 |