
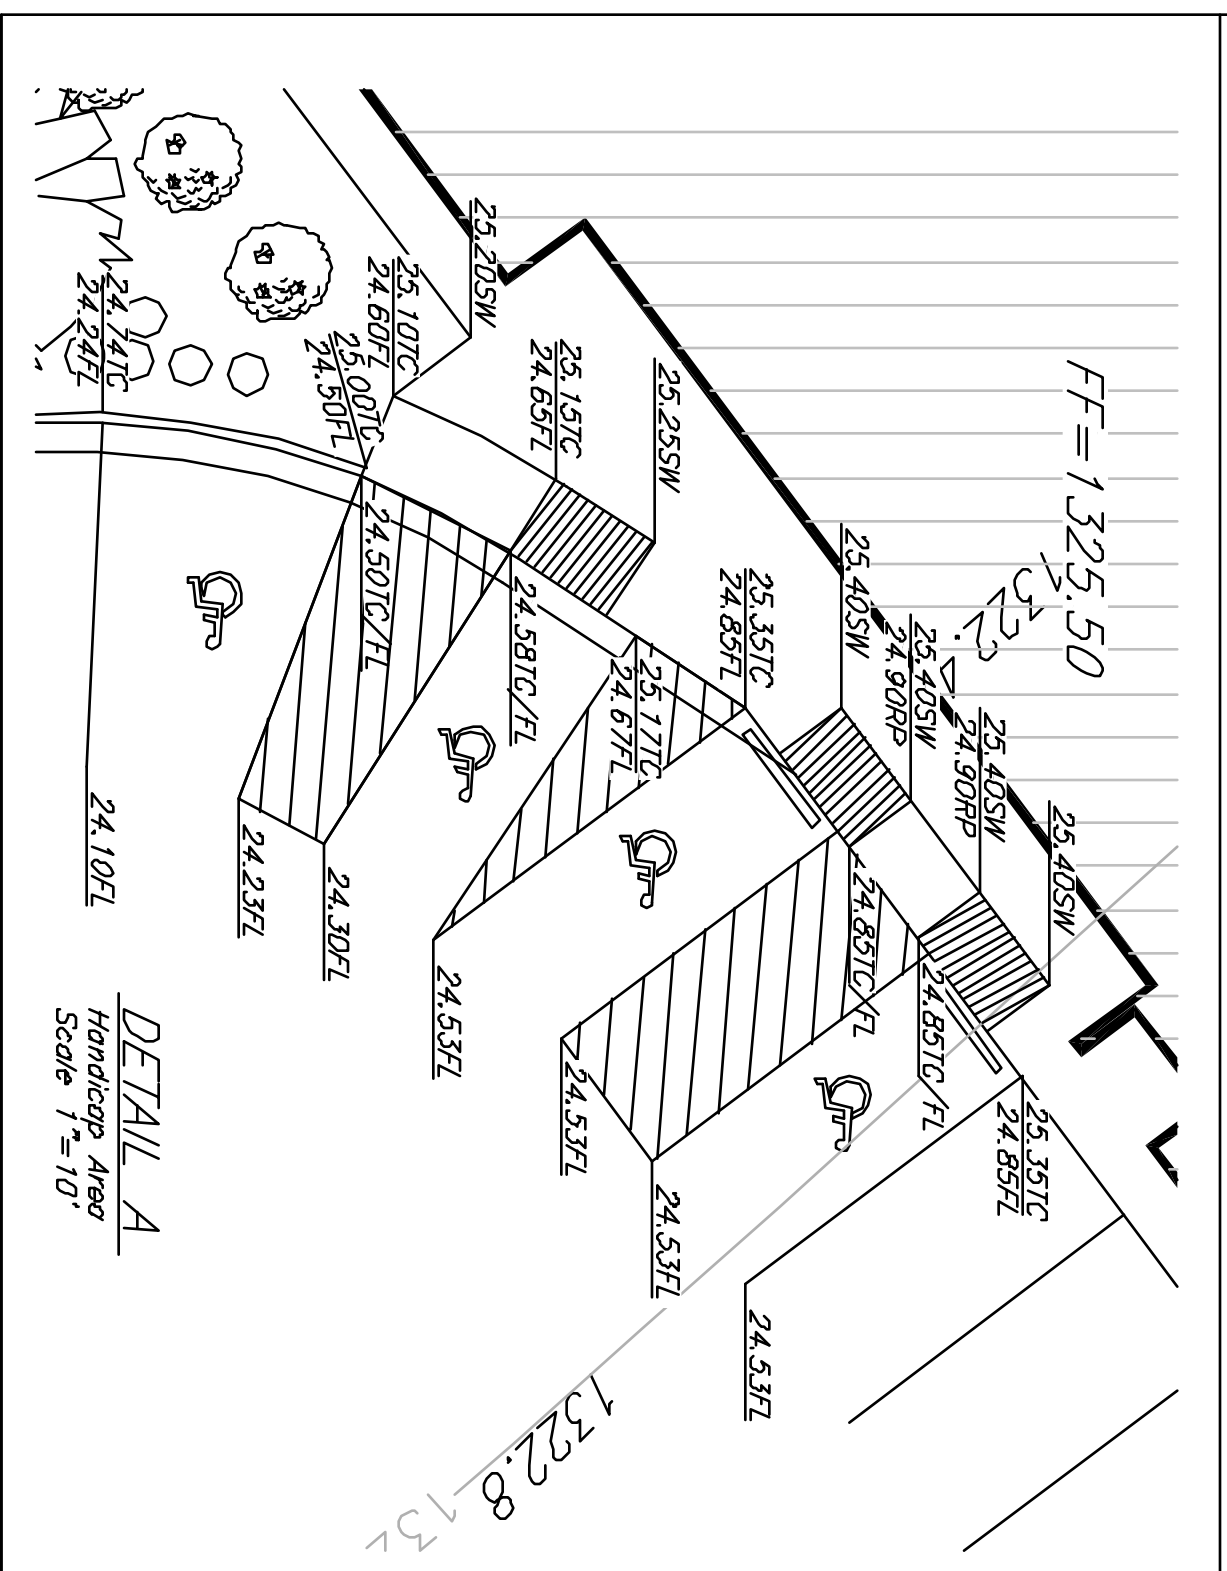


Benchmarks  
 □ on B/C North of NE corner of Parcel 1  
 Elev. = 1322.29  
 □ on B/C West of NE corner of Parcel 2  
 Elev. = 1321.43

Elevation Callout Legend  
 EL = Spot Grade  
 TC = Top of Curb  
 EA = Edge of Asphalt  
 FF = Finished Floor  
 FL = Flowline  
 SW = Sidewalk

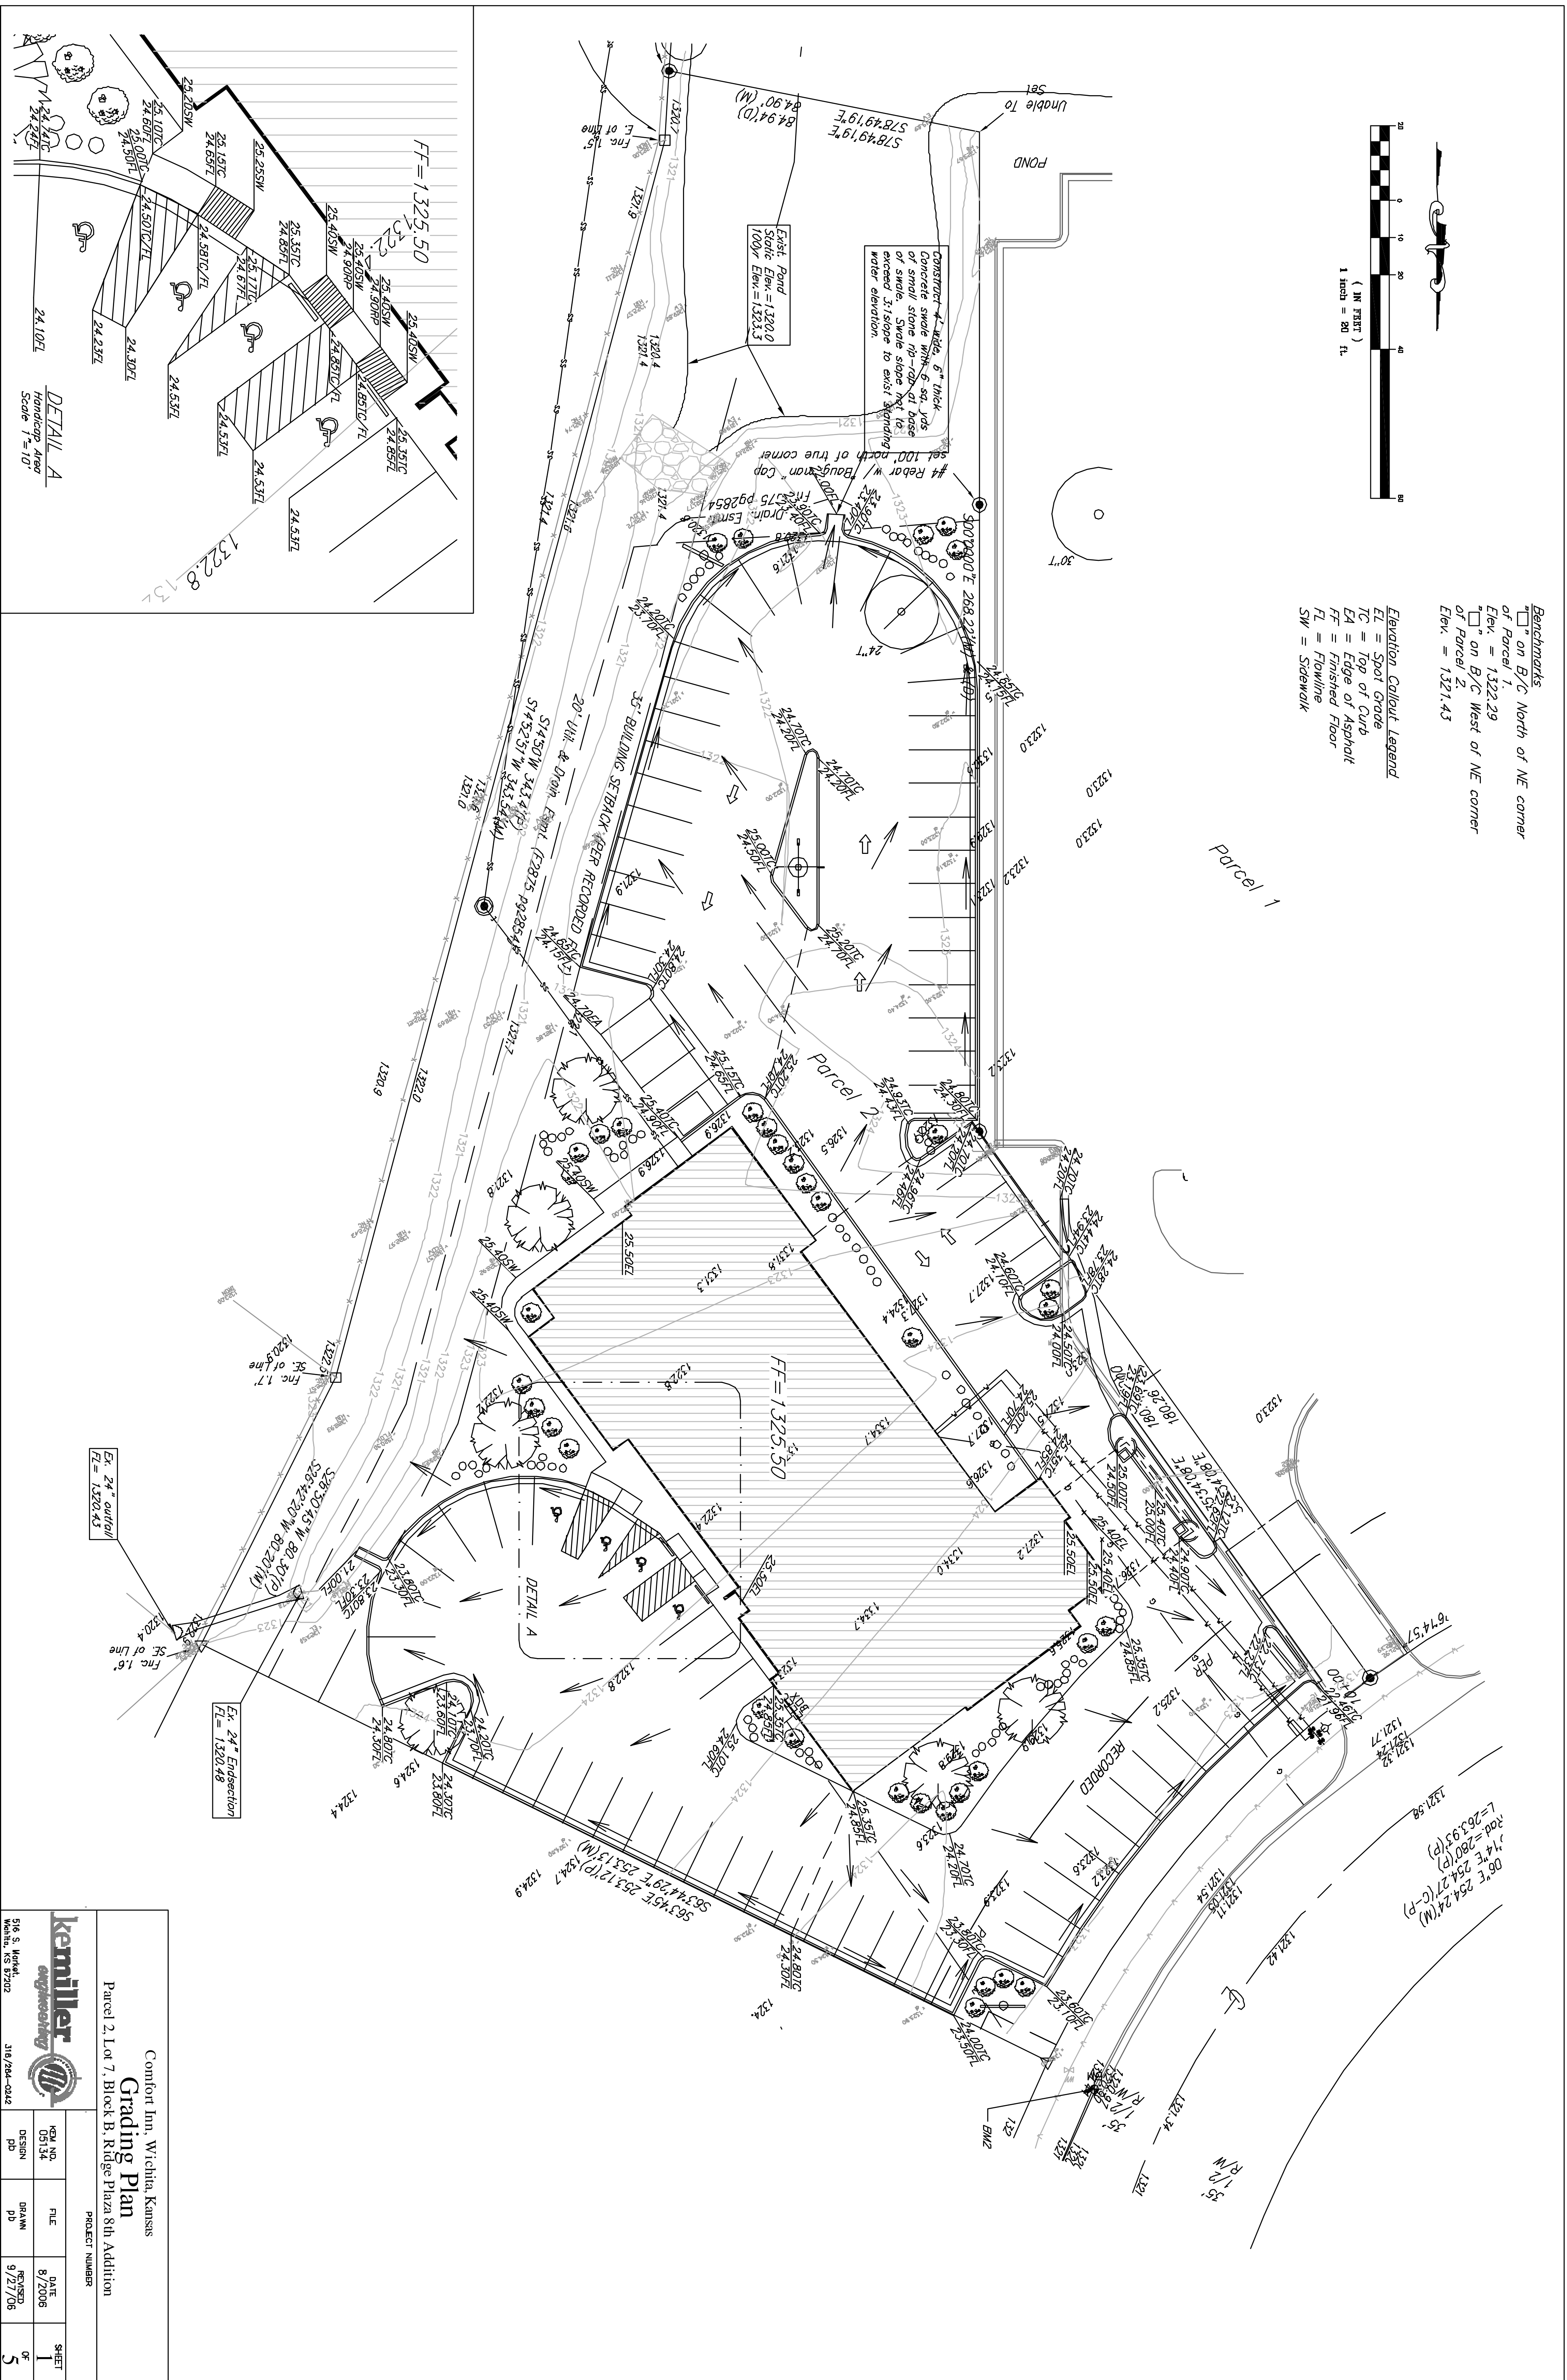

Comfort Inn, Wichita, Kansas  
**Grading Plan**  
 Parcel 2, Lot 7, Block B, Ridge Plaza 8th Addition

	DESIGN	FILE	DATE	SHEET
	pd	pd	8/20/06	
	DESIGN	DRAWN	REVISION	OF
	pd	pd	9/27/06	5

PROJECT NUMBER

Site: S. Ward  
 Wichita, KS 67202  
 316/784-0242