

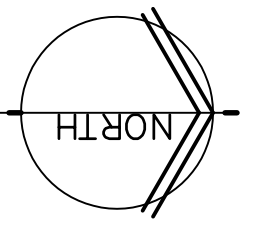


CONCEPTUAL GRADING PLAN

1" = 20' - 0"

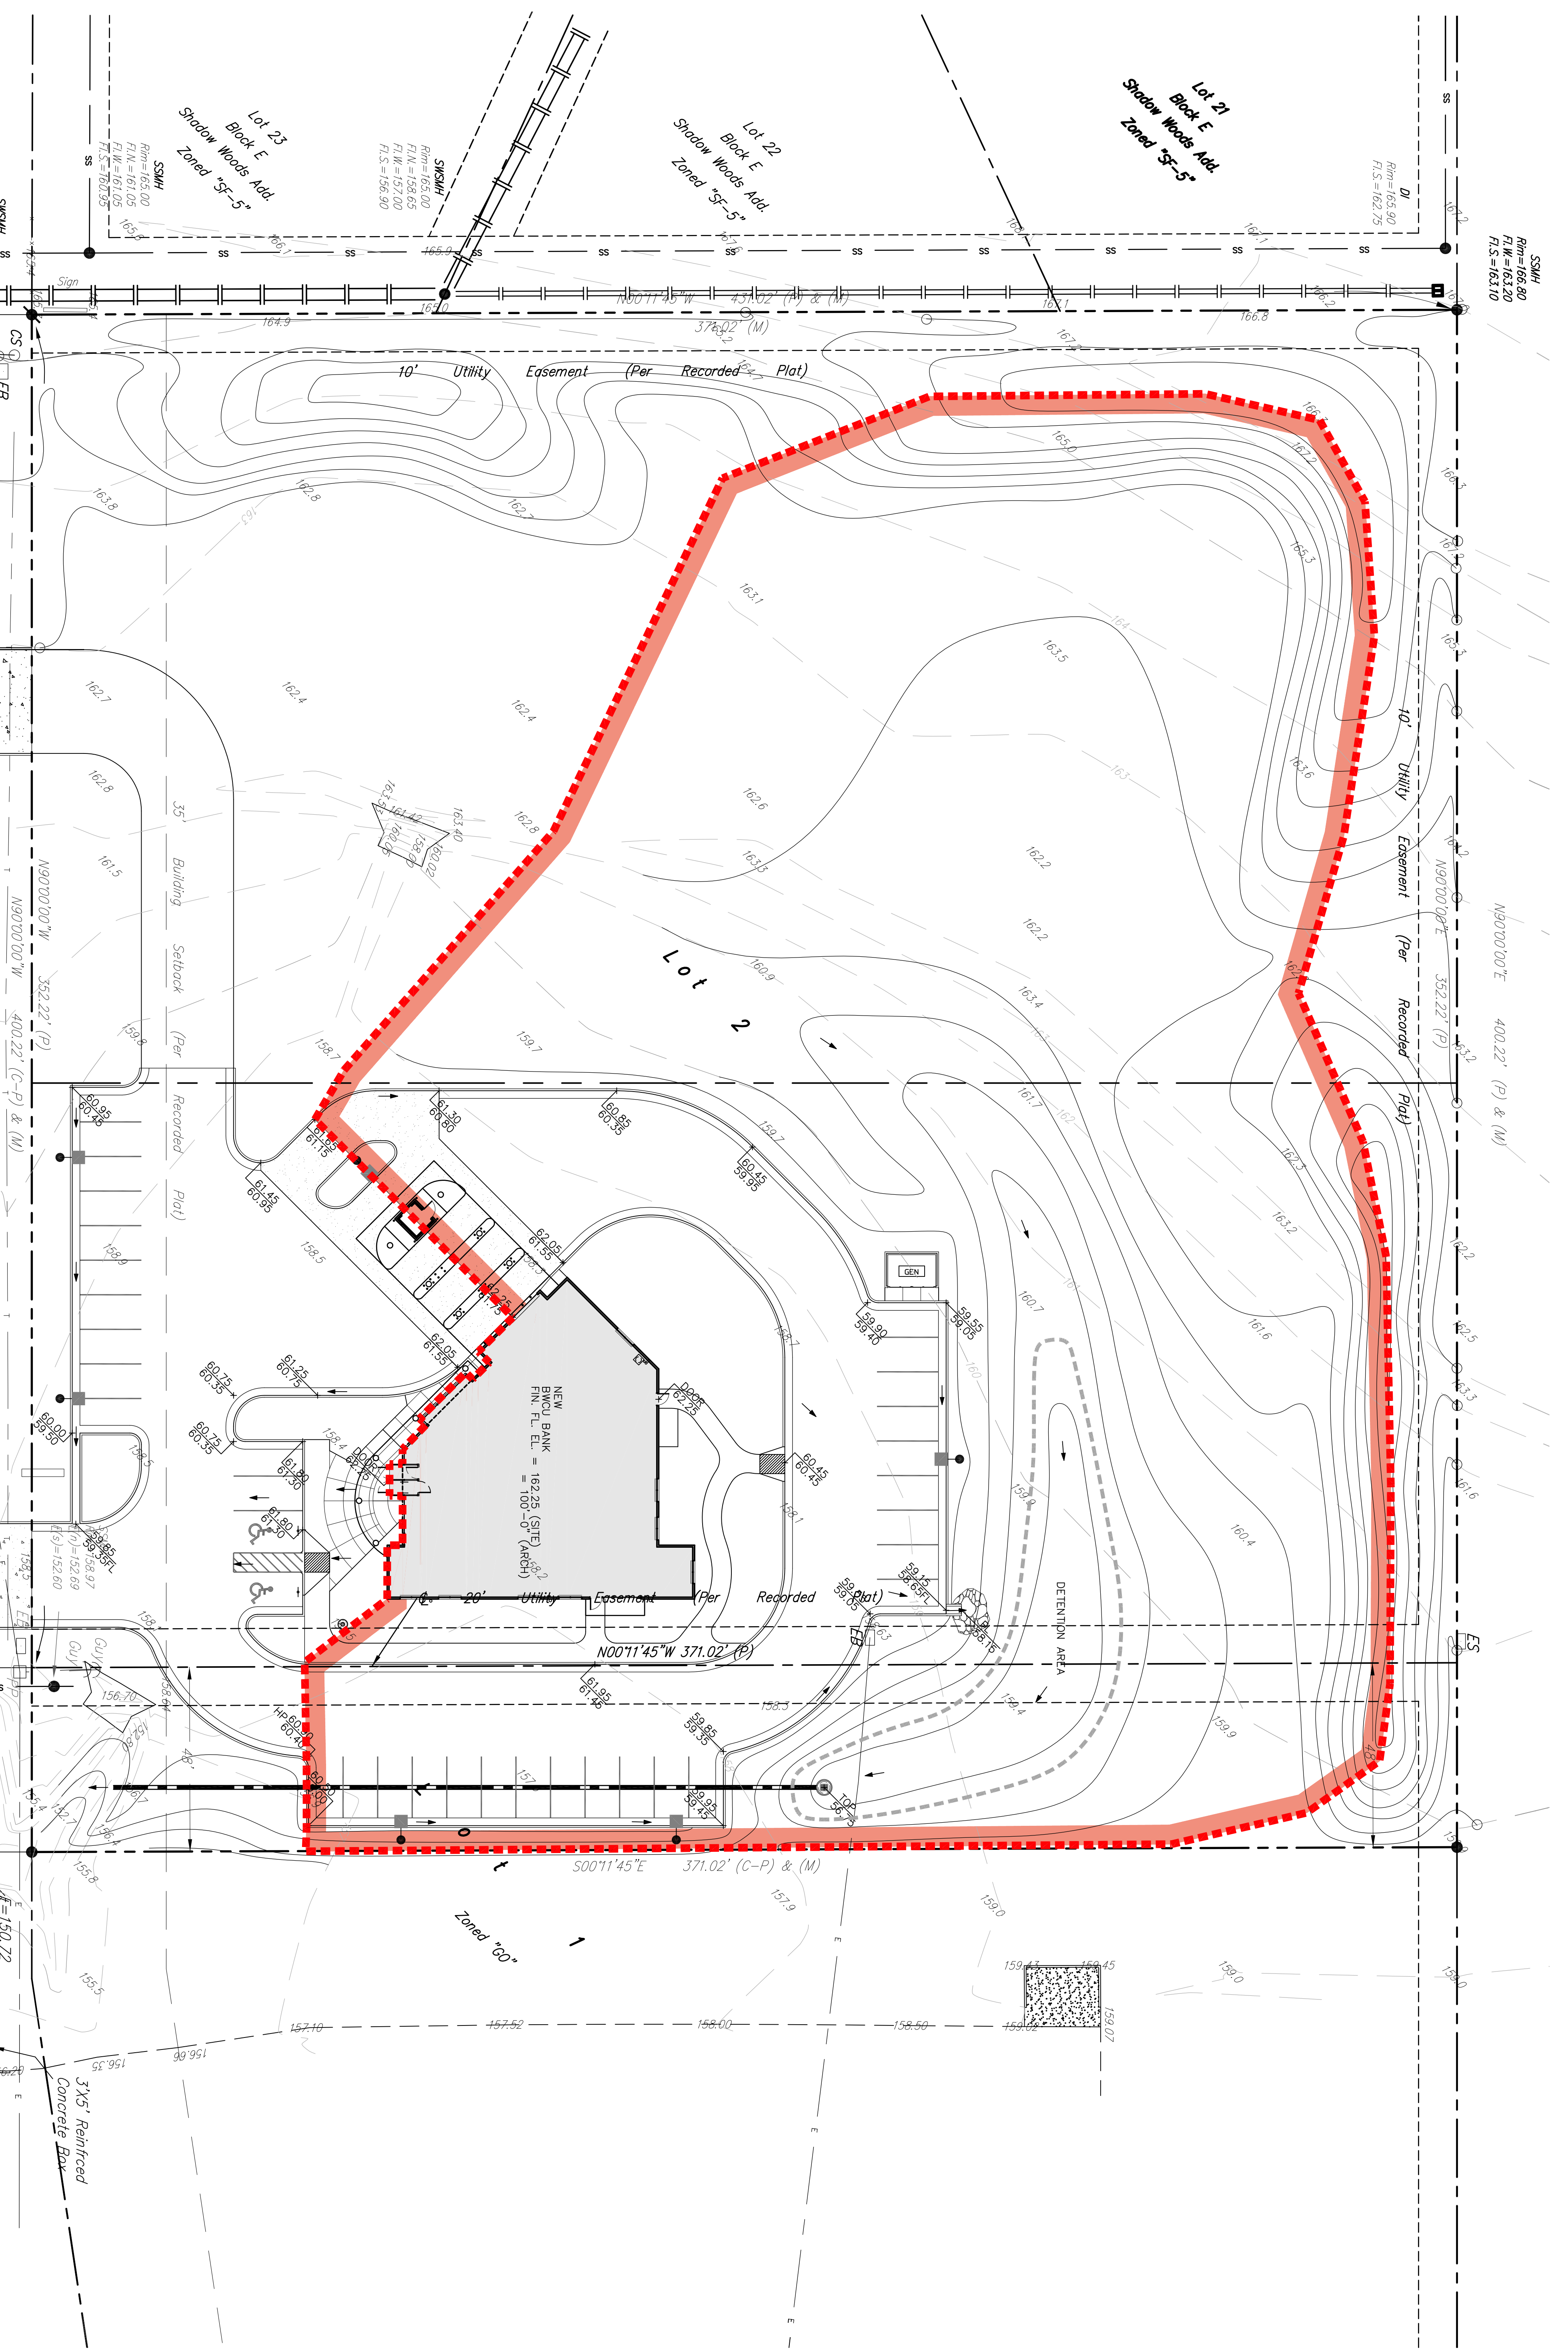

0 10' 20'

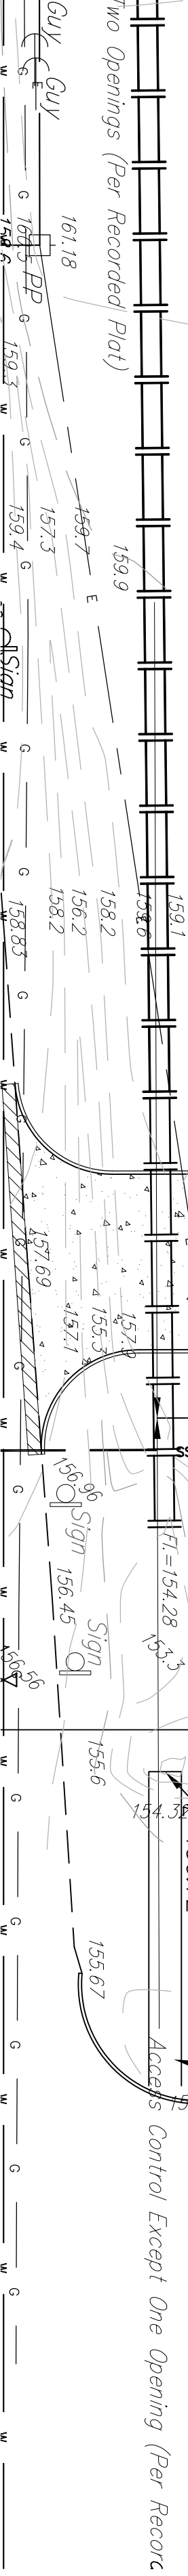

PRINTS ISSUED

WORK No.	DATE	BY

WDM
ARCHITECTS

Wilson Daniels Ham P.A.
105 N. Washington Wichita, Kansas 67202
ph 316.262.4100 fx 316.262.0002
www.wdmarchitects.com