


DRAINAGE PLAN SILVERTON ADDITION WICHITA, SEDGWICK COUNTY, KANSAS

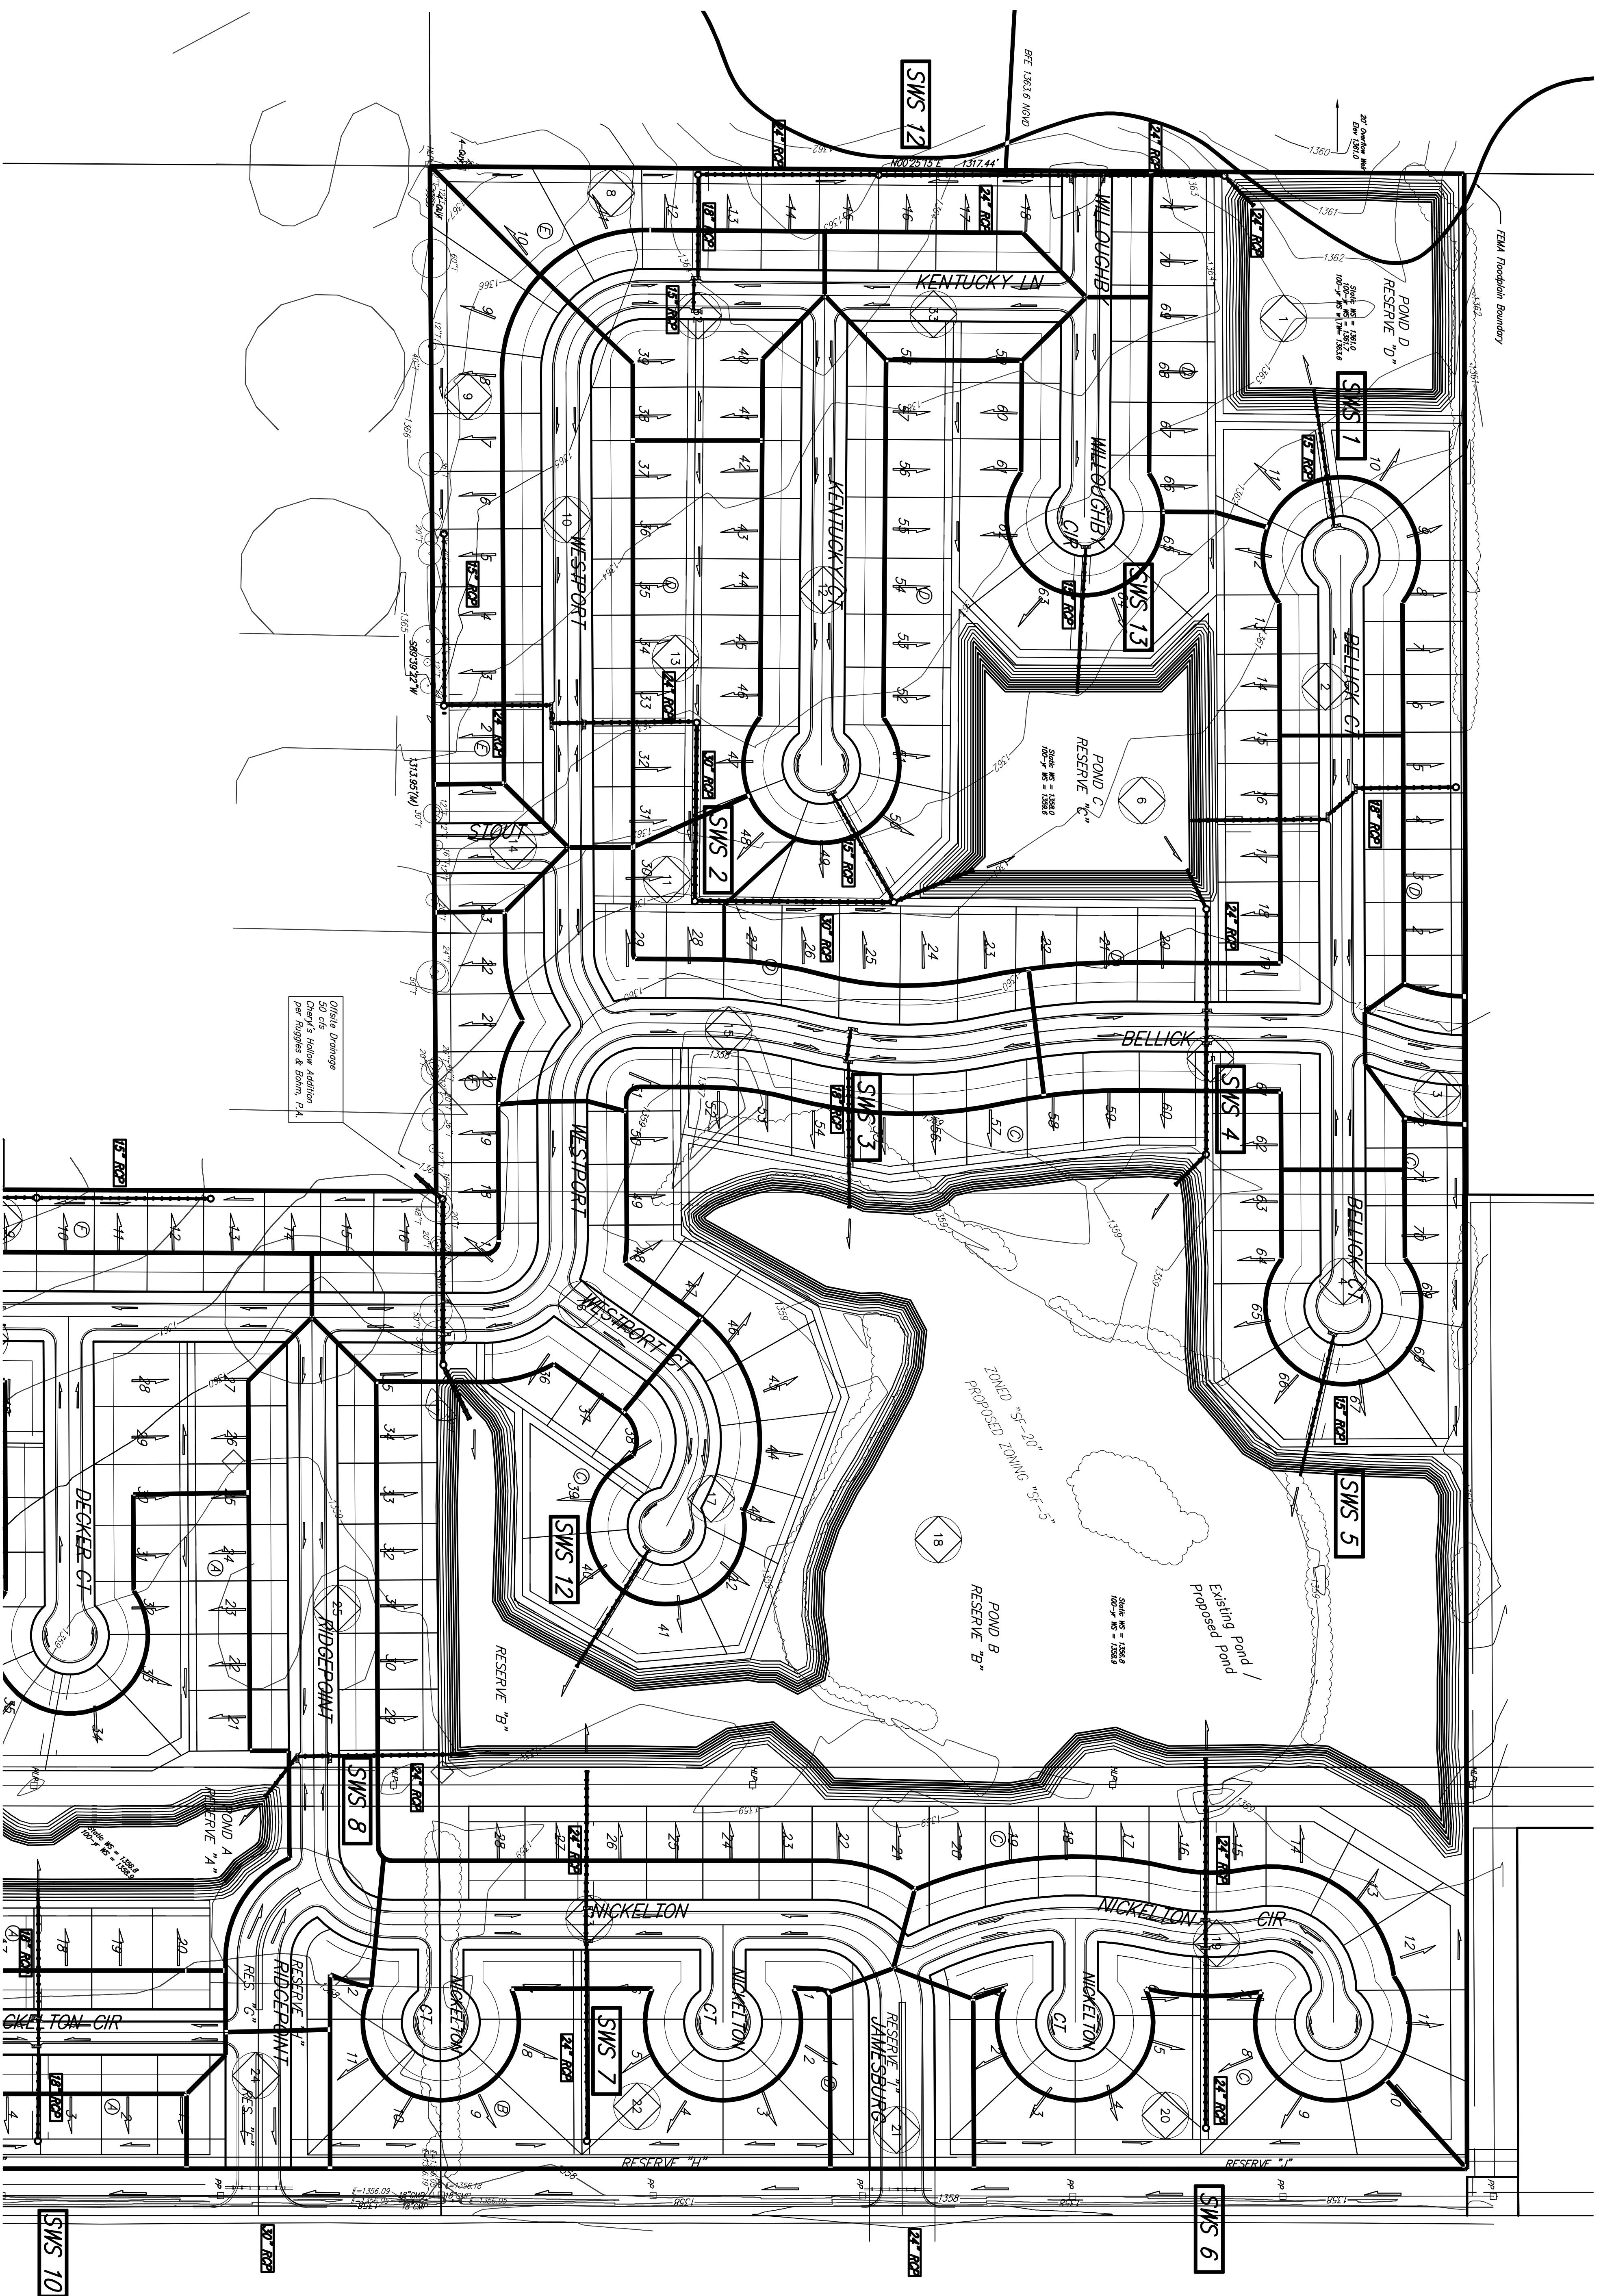

Onsite Drainage
50' Overlay's Hollow Addition
per Hughes & Bonn, P.A.

