
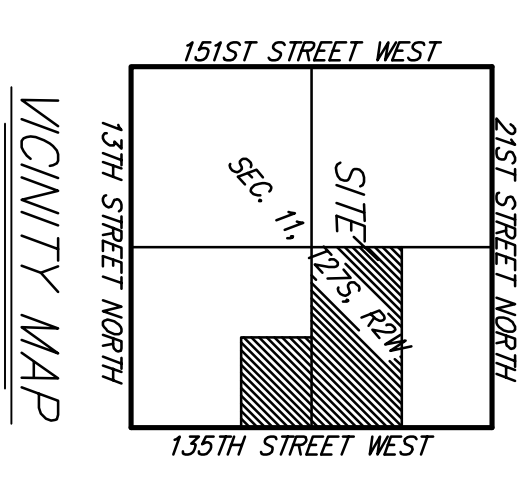
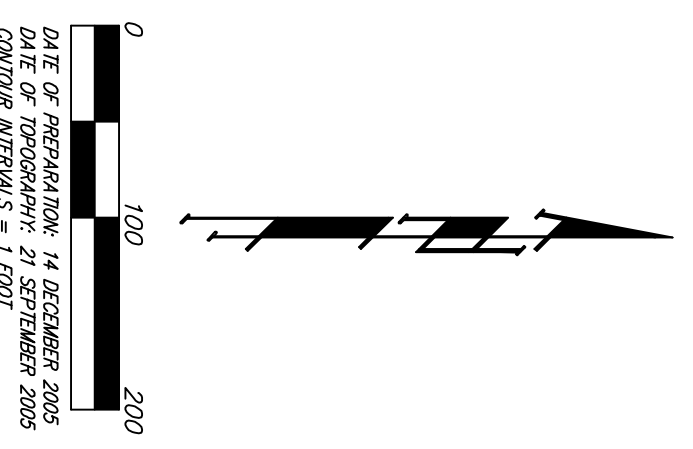


GRADING PLAN SILVERTON ADDITION WICHITA, SEDGWICK COUNTY, KANSAS

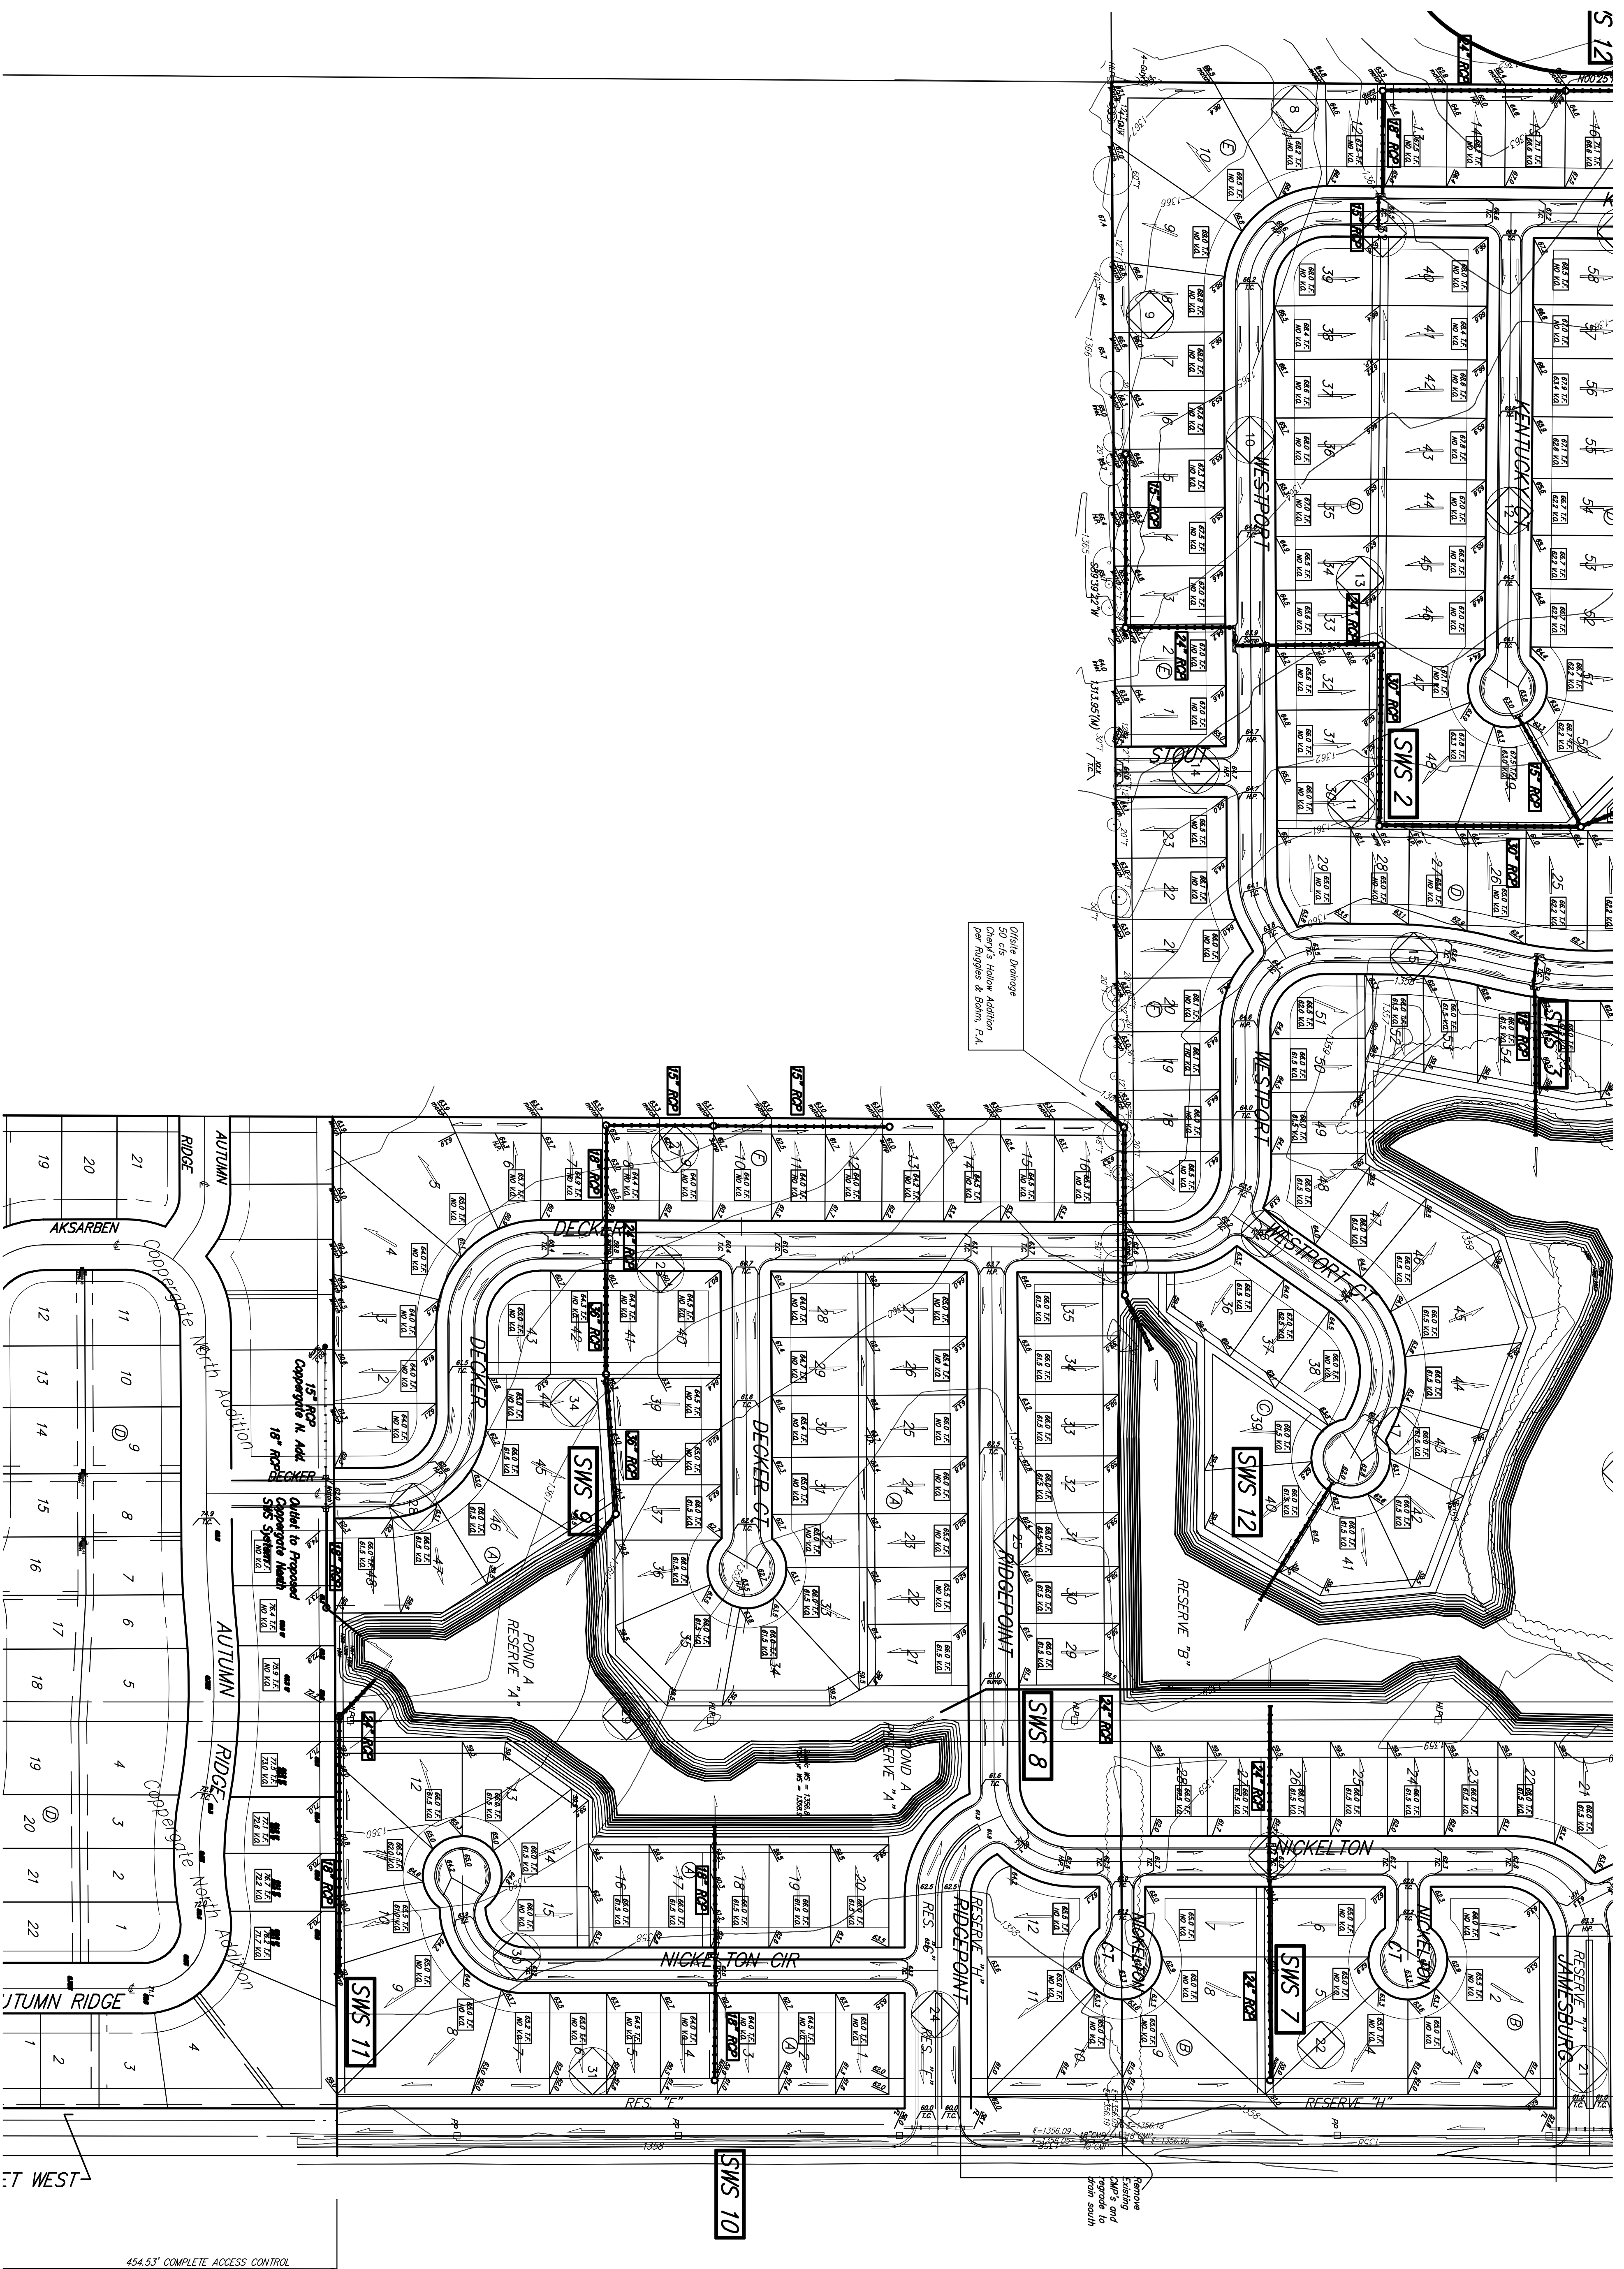

NOTE : Floodway, Floodplain, and Base Flood Elevations are scaled per location per Preliminary FEMA FIRI Map Panel 310 of 700 for Sedgwick County, Kansas.

LOT	BLOCK	ELEVATION
12-21, 23-27	A	1380.9
45-48	A	1380.9
12-25	C	1380.9
29-68	C	1380.9
10-11	D	1366.0
13-25	D	1362.1
49-53, 62-65	D	1362.1
67-71	D	1363.6
10-18	E	1366.6

454.53' COMPLETE ACCESS CONTROL