


DRAINAGE PLAN SILVERTON ADDITION WICHITA, SEDGWICK COUNTY, KANSAS

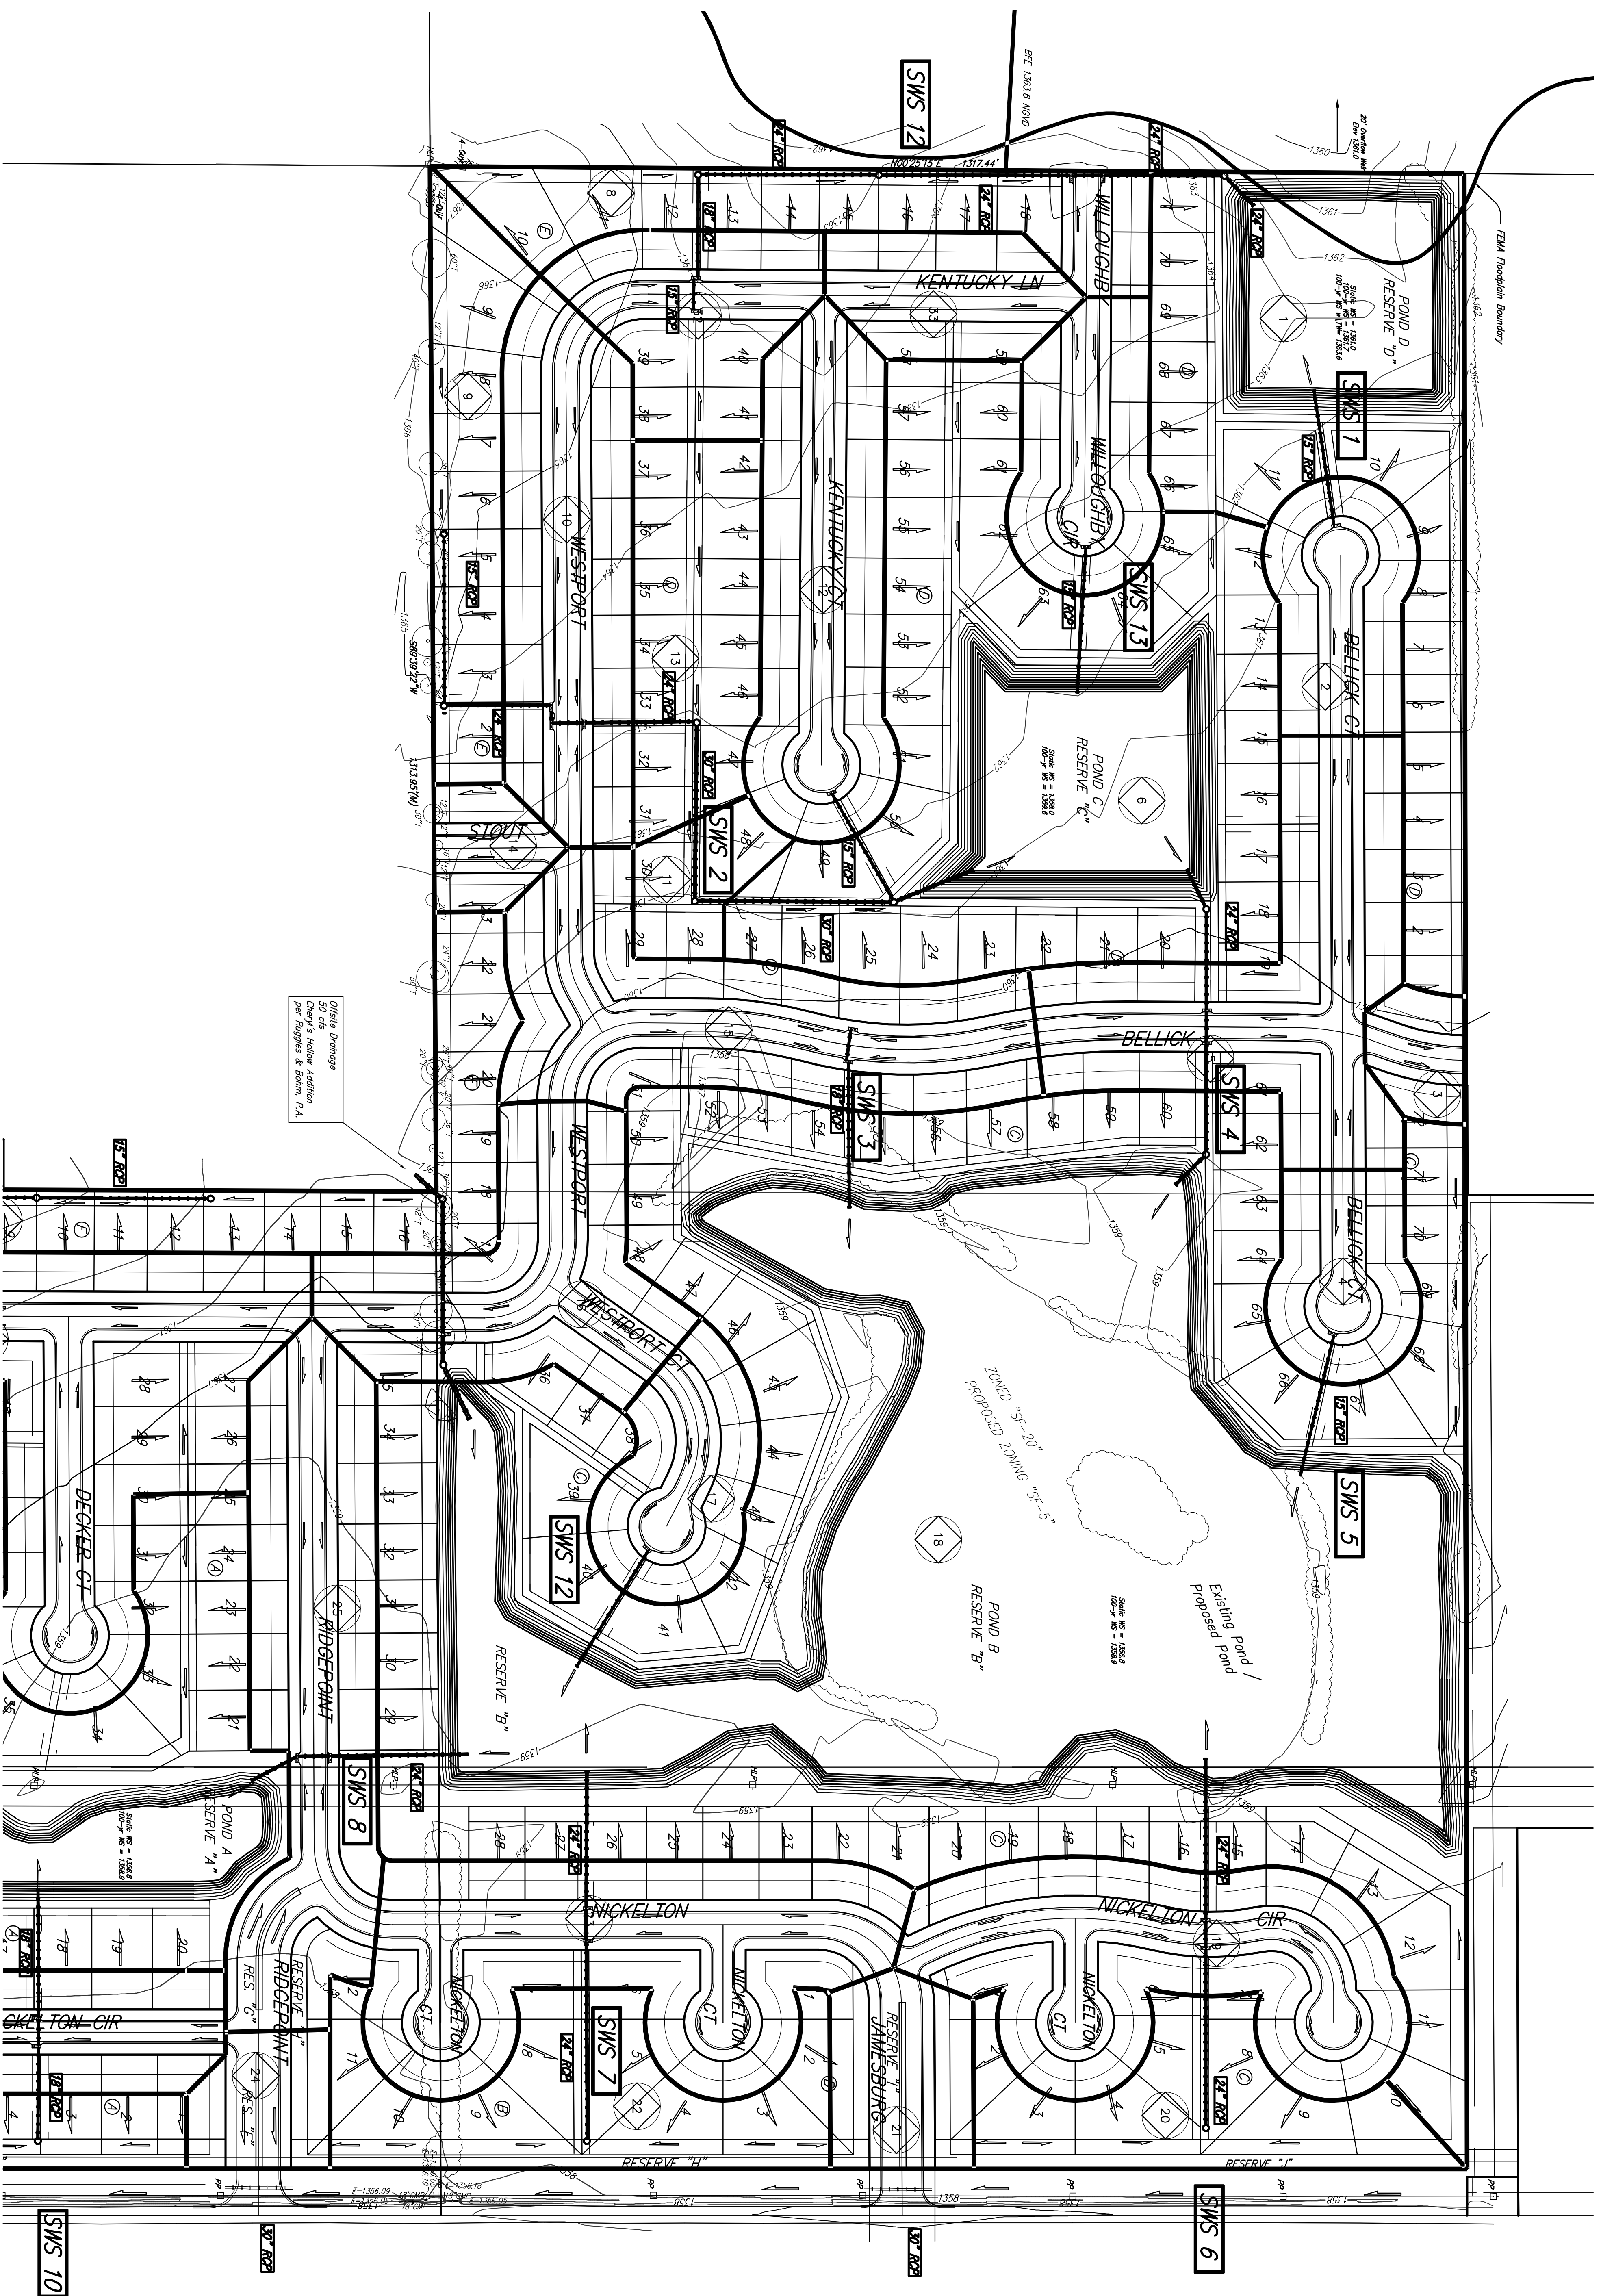

Circle Drainage
50' Overlay's Hollow Addition
per Hughes & Bonn, P.A.

NOTE : Floodway, Floodplain, and Base Flood Elevations are scaled per location per Preliminary FEMA FIRI Map Panel 310 of 700 for Sedgwick County, Kansas.

