
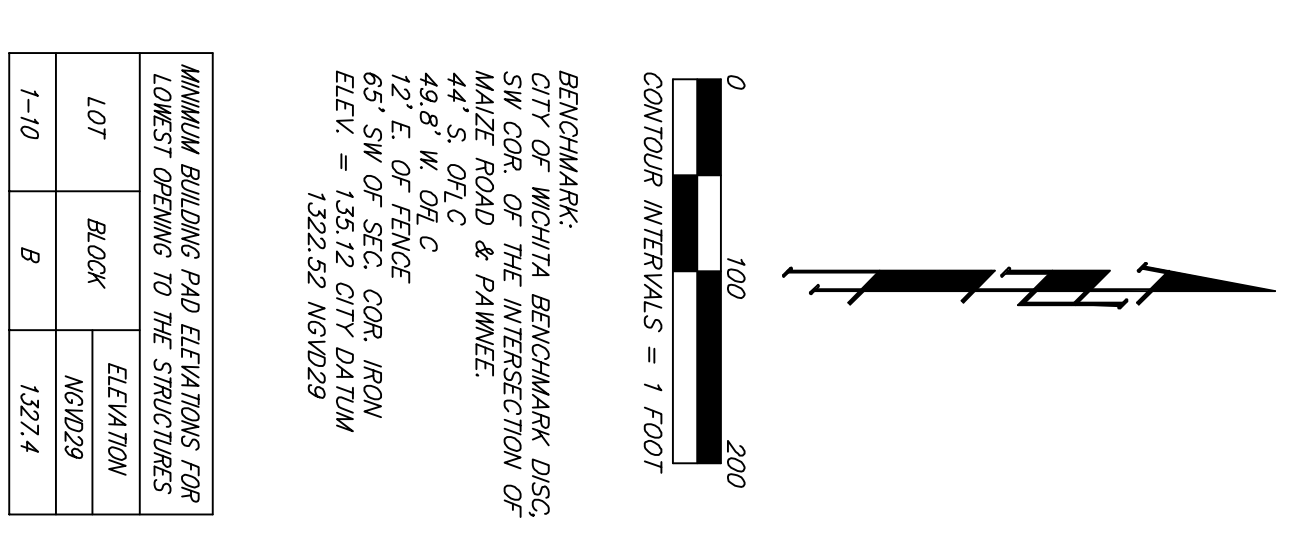
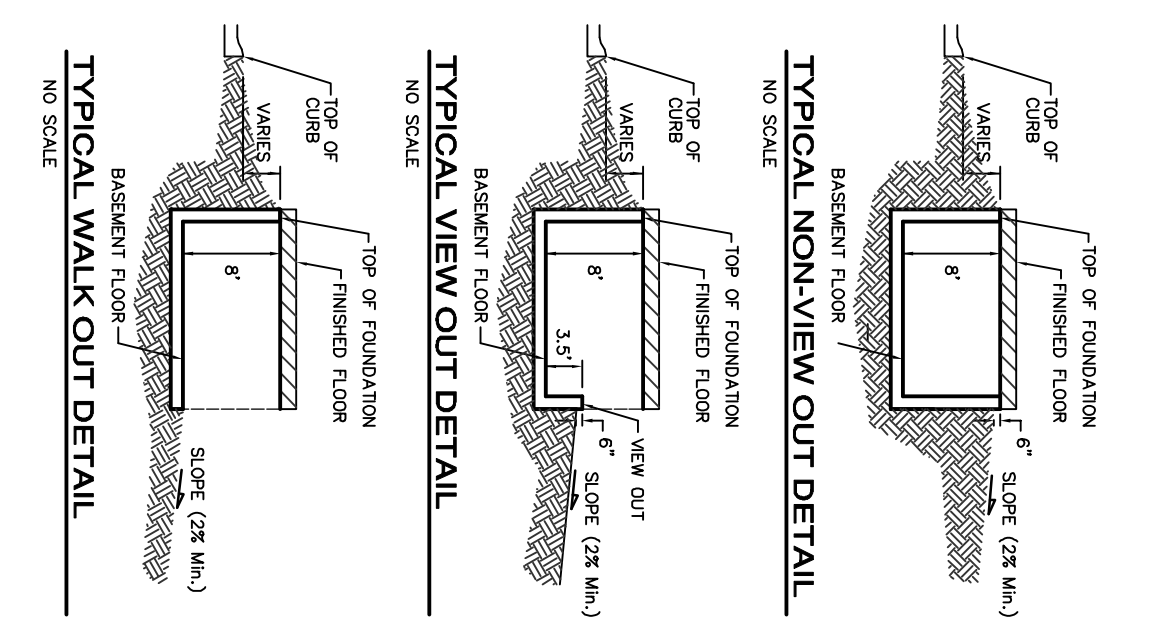
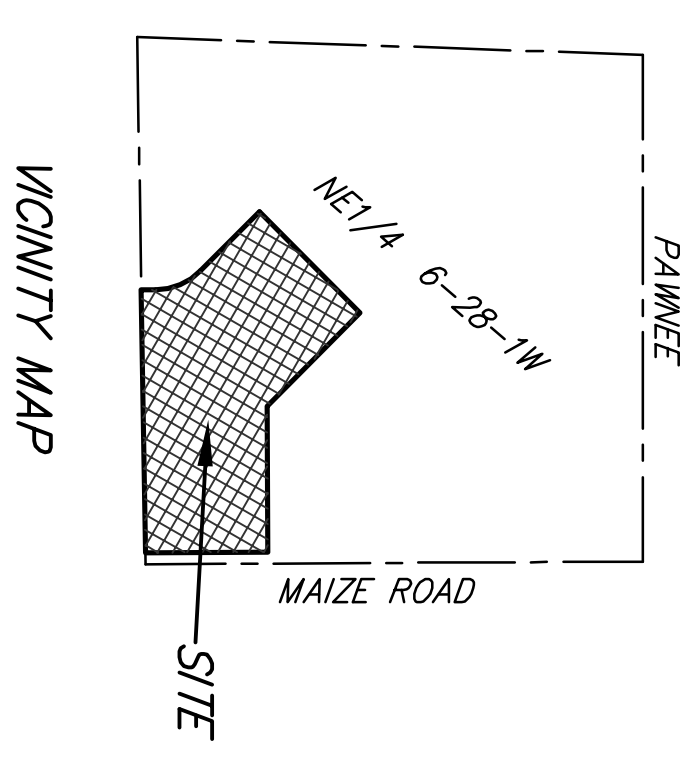


# GRADING PLAN SOUTHERN RIDGE 4TH ADDITION WICHITA, SEDGWICK COUNTY, KANSAS

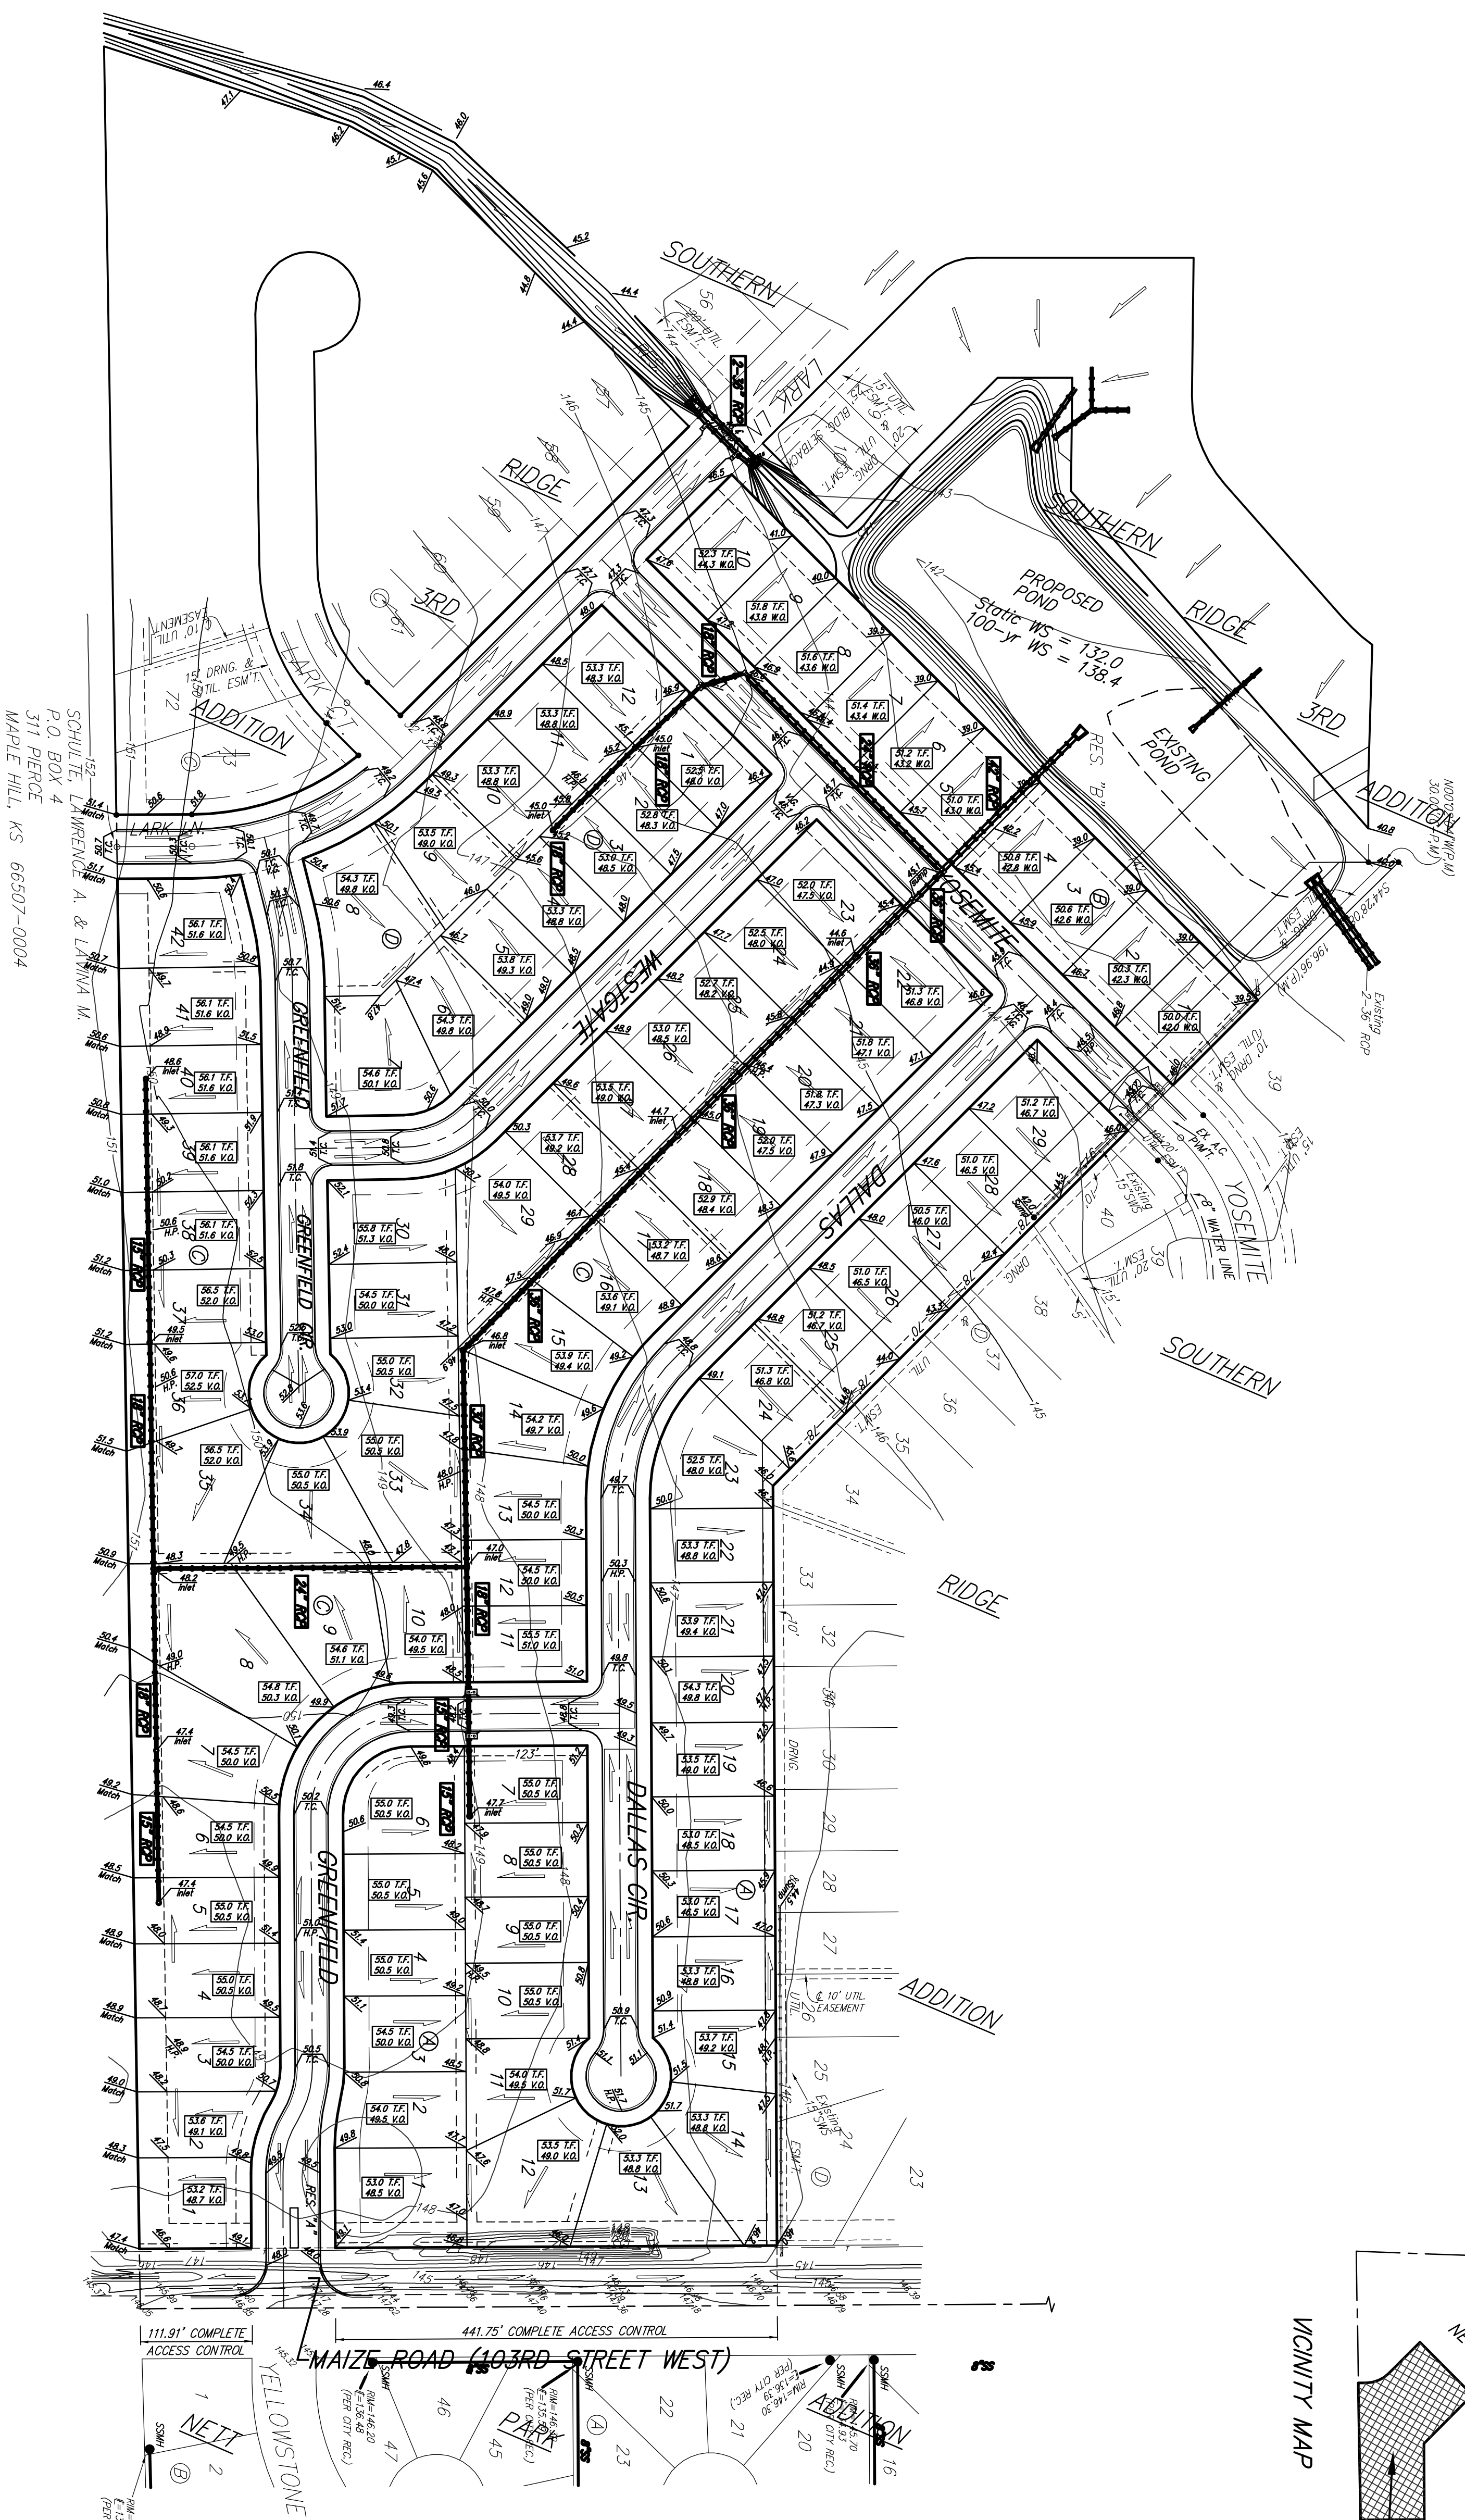

NOTE: Road proposed and approved by Southern Ridge & Southern Ridge 2nd Addition.