


Drainage Area Map

SYCAMORE POND

Wichita, Sedgwick County, Kansas



Scale: 1" = 100'

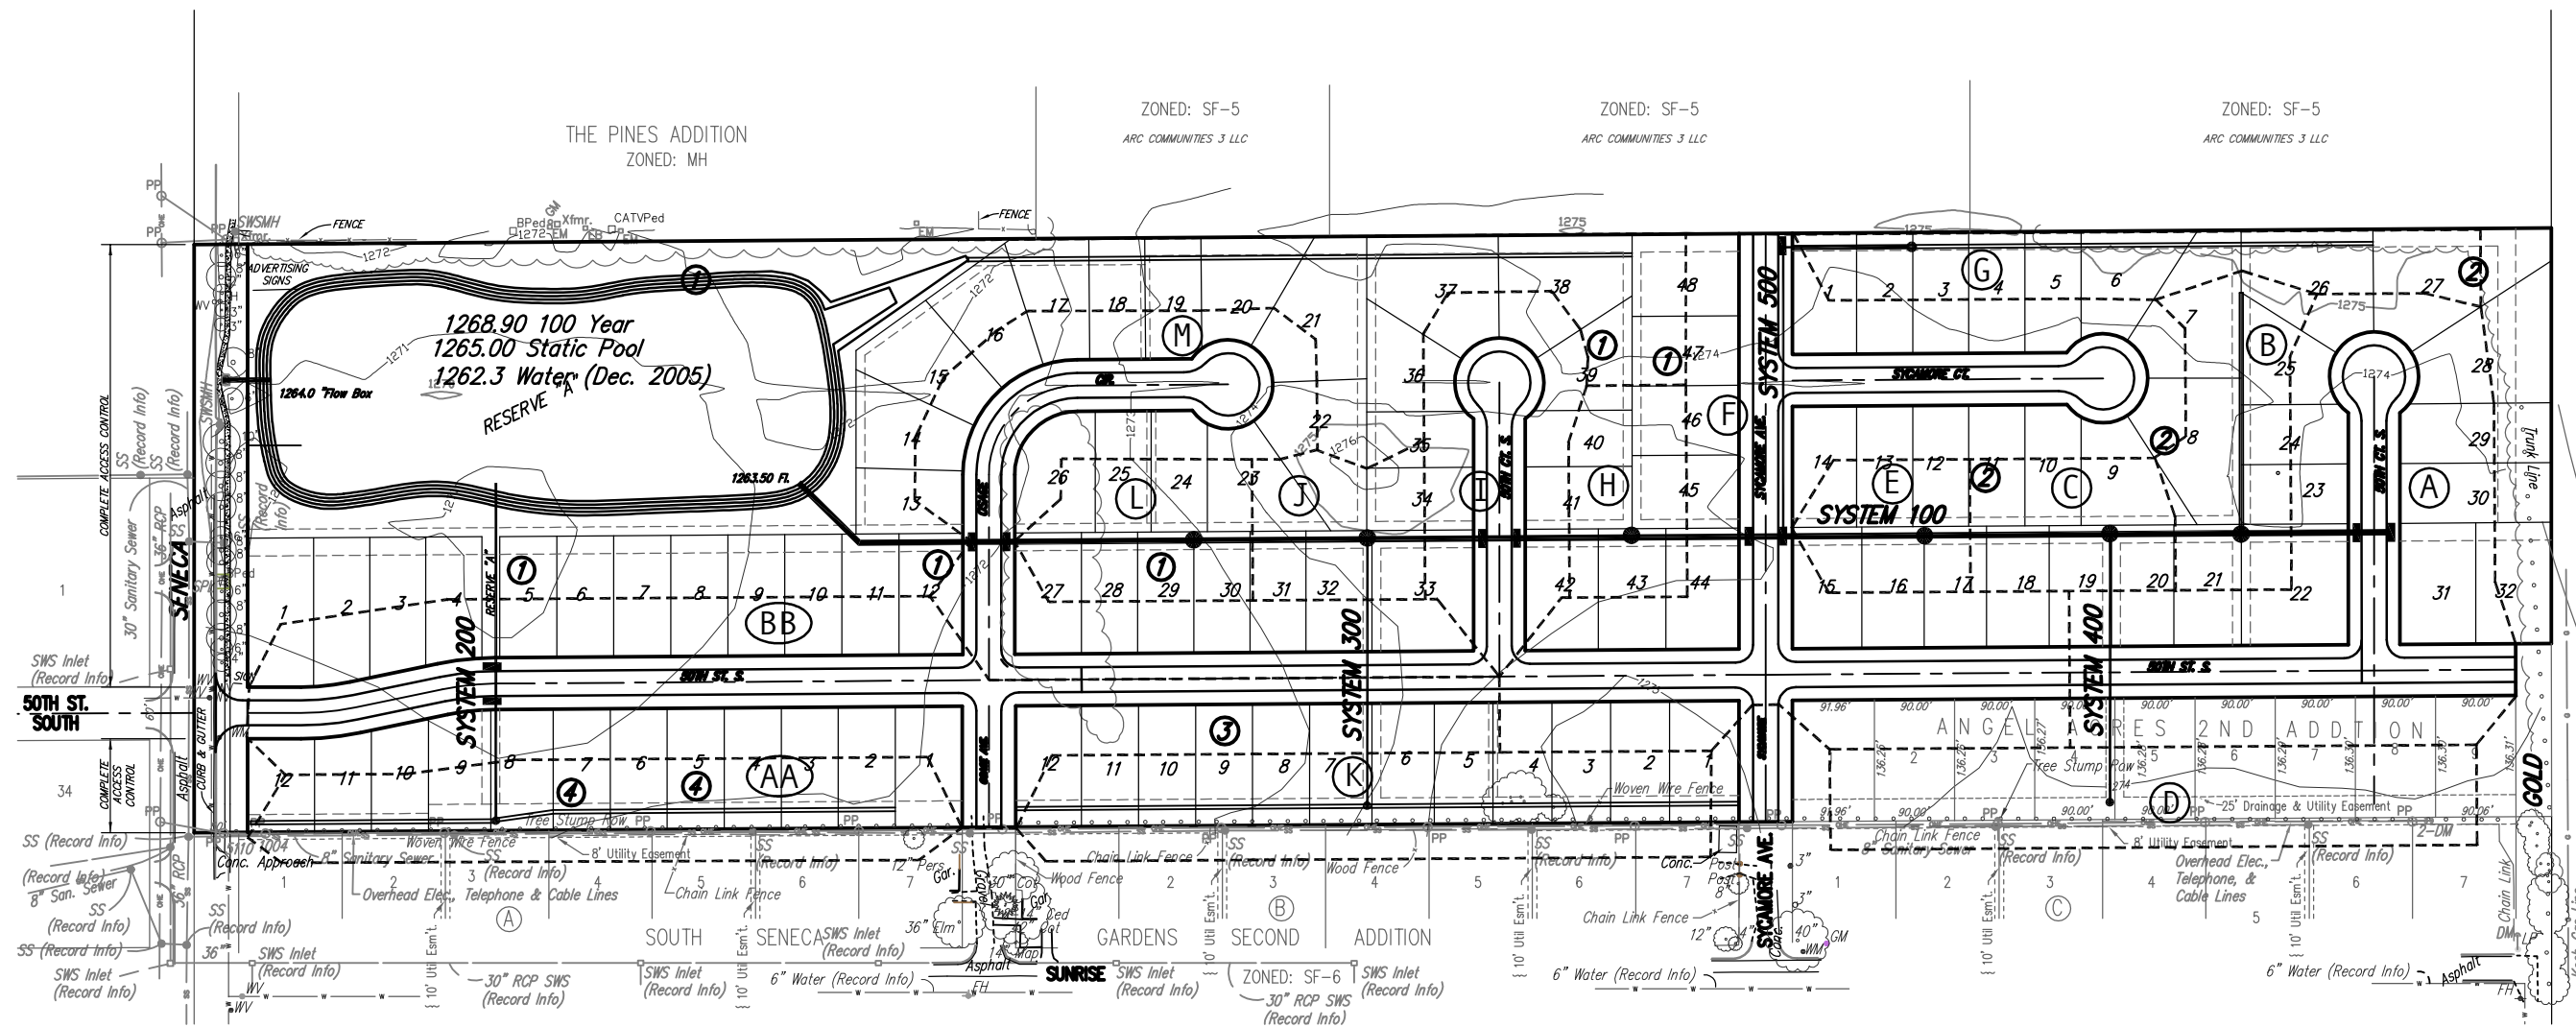

Ruggles & Bohm, P.A.
 Engineering, Surveying, Land Planning
 824 North Main
 Wichita, Kansas 67203
 www.rbkansas.com
 (316) 264-8008
 (316) 264-4821 fax
 E-mail: info@rbkansas.com