




SYSTEM 100 PROFILE - WESTERLY PORTION

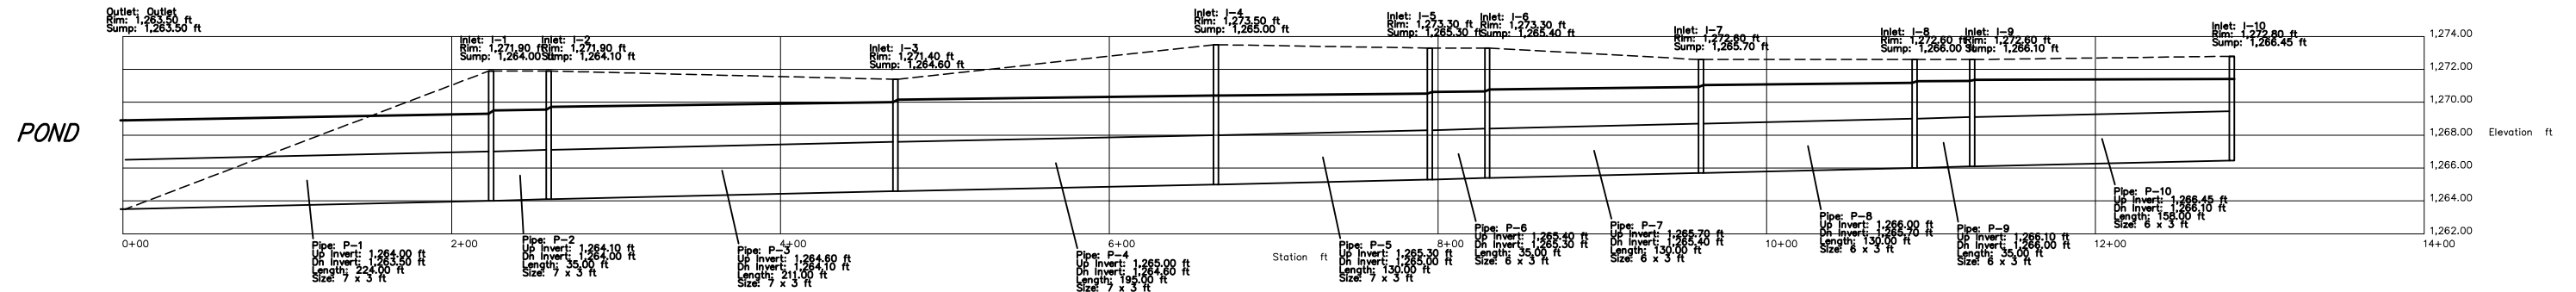


SYSTEM 100 PROFILE - EASTERLY PORTION

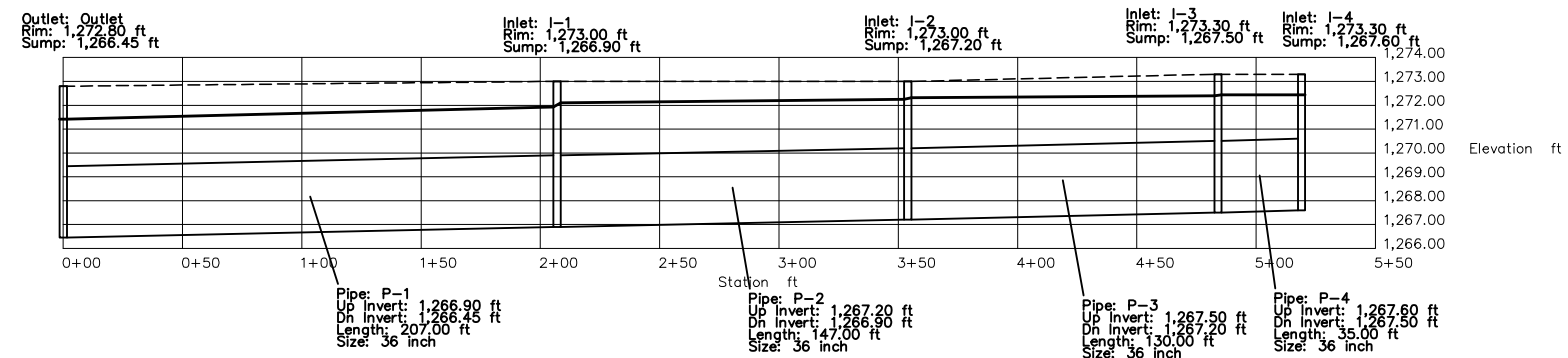

SYSTEM 200 PROFILE

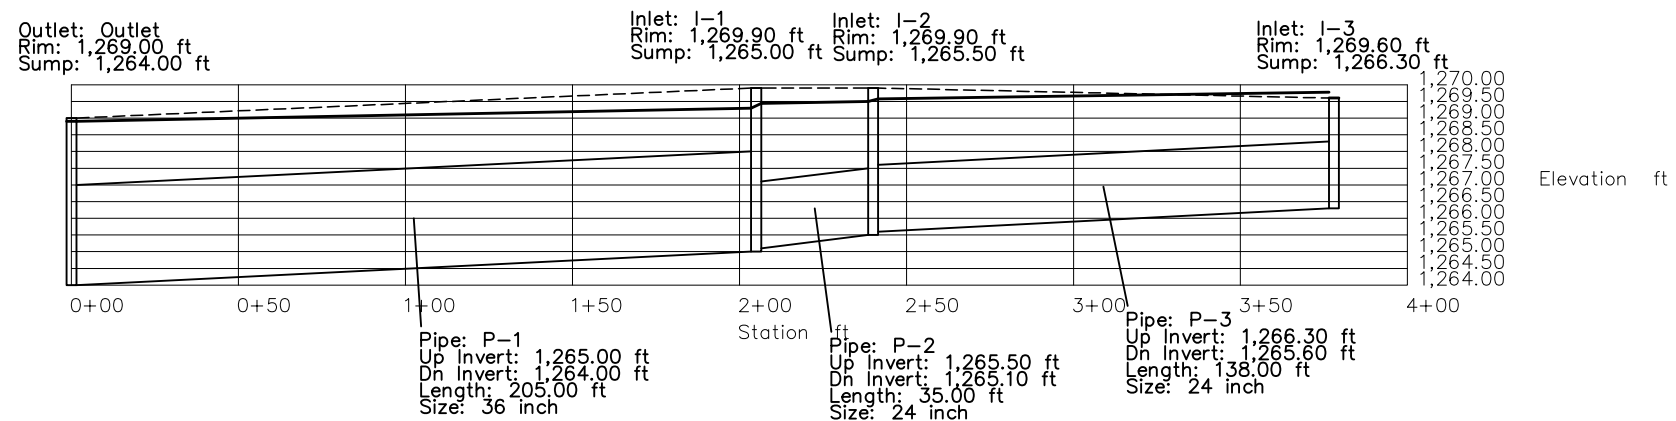

**SYCAMORE POND
SWS SYSTEM PROFILES**



Ruggles & Bohm, P.A.
Engineering, Surveying, Land Planning

924 North Main
Wichita, Kansas 67203
www.rbkansas.com

(316) 264-8008
(316) 264-4621 fax
E-mail: info@rbkansas.com

DESIGN CMB	DRAWN CMB	REVIEW	SHEET
DRAWING FILE Storm Water Profiles			PROJECT NUMBER
DATE 3-4-06			OF