
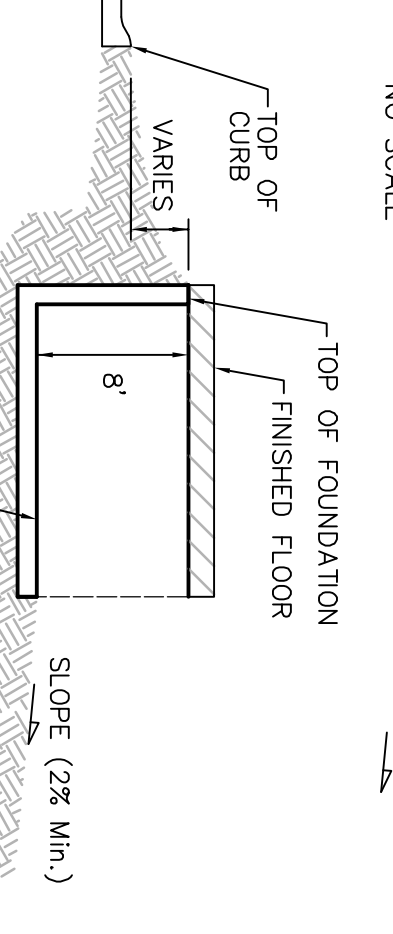
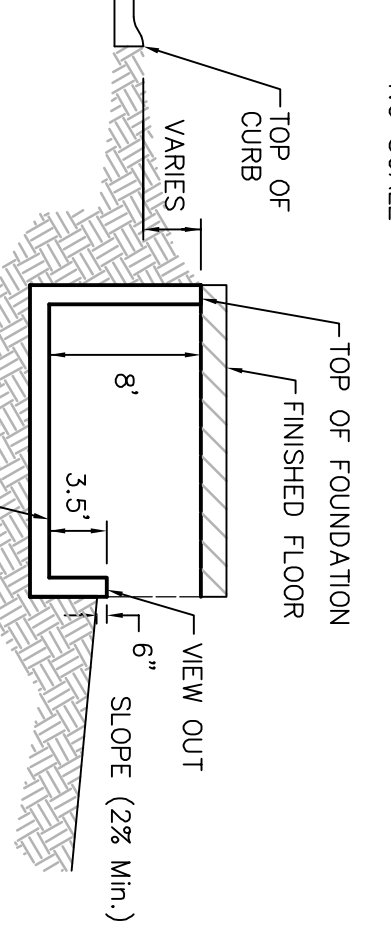
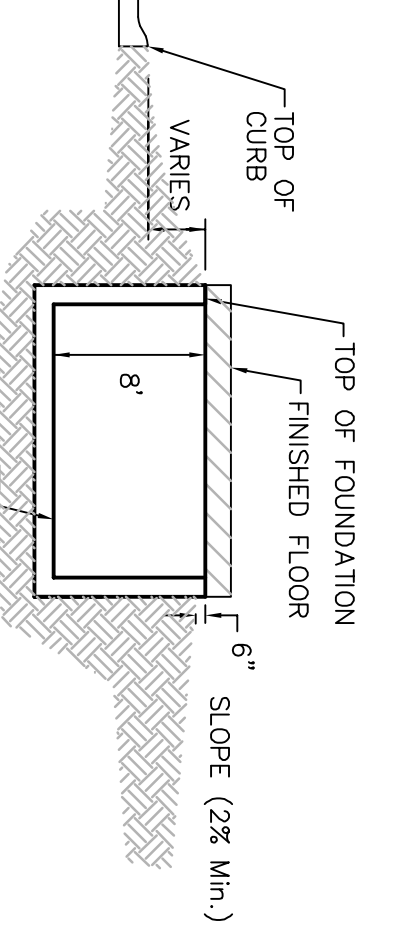


BENCHMARKS:

GREENWICH AND 21ST NORTH GDS
 CITY OF WICHITA BENCHMARK GDS
 17.0 SW OF ASPHALT, 14.2 EAST OF FACE P.2
 ELEVATION = 1338 (CITY DATUM), 1341.38 MGD
 COUNTY "C" OUT SOUTH MEADOW,
 1/2 MILE WEST OF 127TH ST. EAST
 21ST ST. NORTH
 ELEV = 1365.51 (CITY DATUM), 1312.33 MGD
 TOP OF ROAD - SE CORN. SE 1/4 SEC. 3
 127TH ST. NORTH
 ELEV = 1367.96 - 242 (127TH ST. ELEV) &
 ELEV = 1368.01 (CITY DATUM), 1365.41 MGD

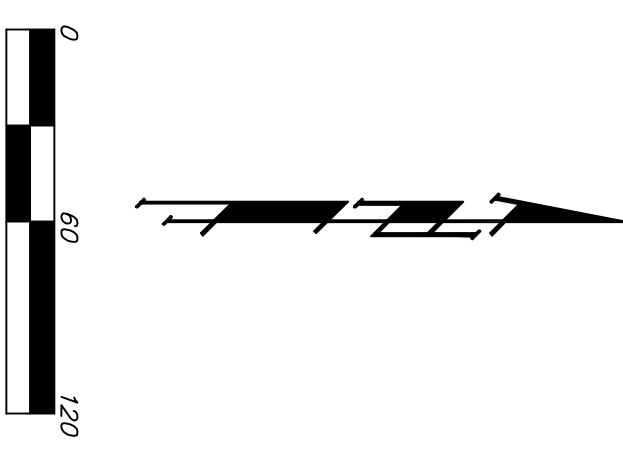

NOTES:

Proposed Top of Foundation Elevations are Shown On Plans.
 Contractor to Set Finished Floor Elevations.
 All Street Elevations Shown on Plans are for Top of Curb (Full-Height).
 This Grading Plan is Designed with View-Outs Elevations Shown at Rear of House (XX.X V.O.).
 Lot dimensions have been omitted on this plan, refer to the recorded plat for this information.

Revised 03/10/2006 Phase 3 & 4 (A/D)
 Revised June 28, 2004 - JAK per NWH Lots 3-9, BK H
 Revised June 3, 2004 - AJS per NWH Lots 141, 25, BK H
 Revised Dec. 5, 2002 - BDT per NWH/BDP Lots 9-11, BK G
 Revised Aug. 8, 2002 - BDT per NWH/BDP Lots 3, BK H
 Revised July 17, 2002 - BFG per NWH

MASTER GRADING PLAN

BAUGHMAN COMPANY P.A.
 ENGINEERING, SURVEYING, & PLANNING
 316-282-7271 • 316 ELLIS • WICHITA, KANSAS 67211

DESIGN	ELG	APPROVED	DATE	SCALE	SHEET
DRAWN	ELG		207E2002	NOT E	2
					4