
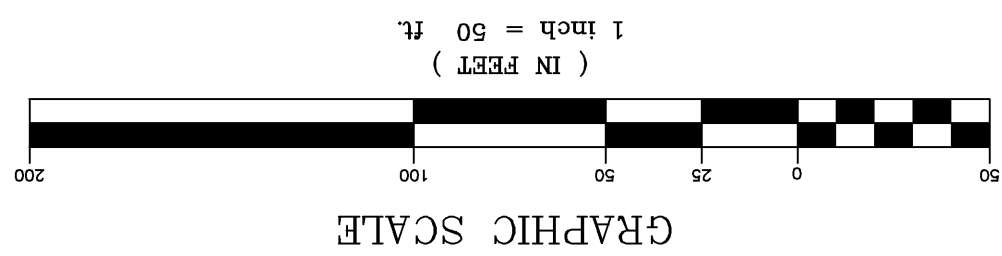


# THE HOME DEPOT ADDITION

A REPLAT OF A PORTION OF LOT 1, BLOCK A,  
BROADWAY 47 PLAZA 2ND ADDITION TO WICHITA, SEDGWICK COUNTY, KANSAS

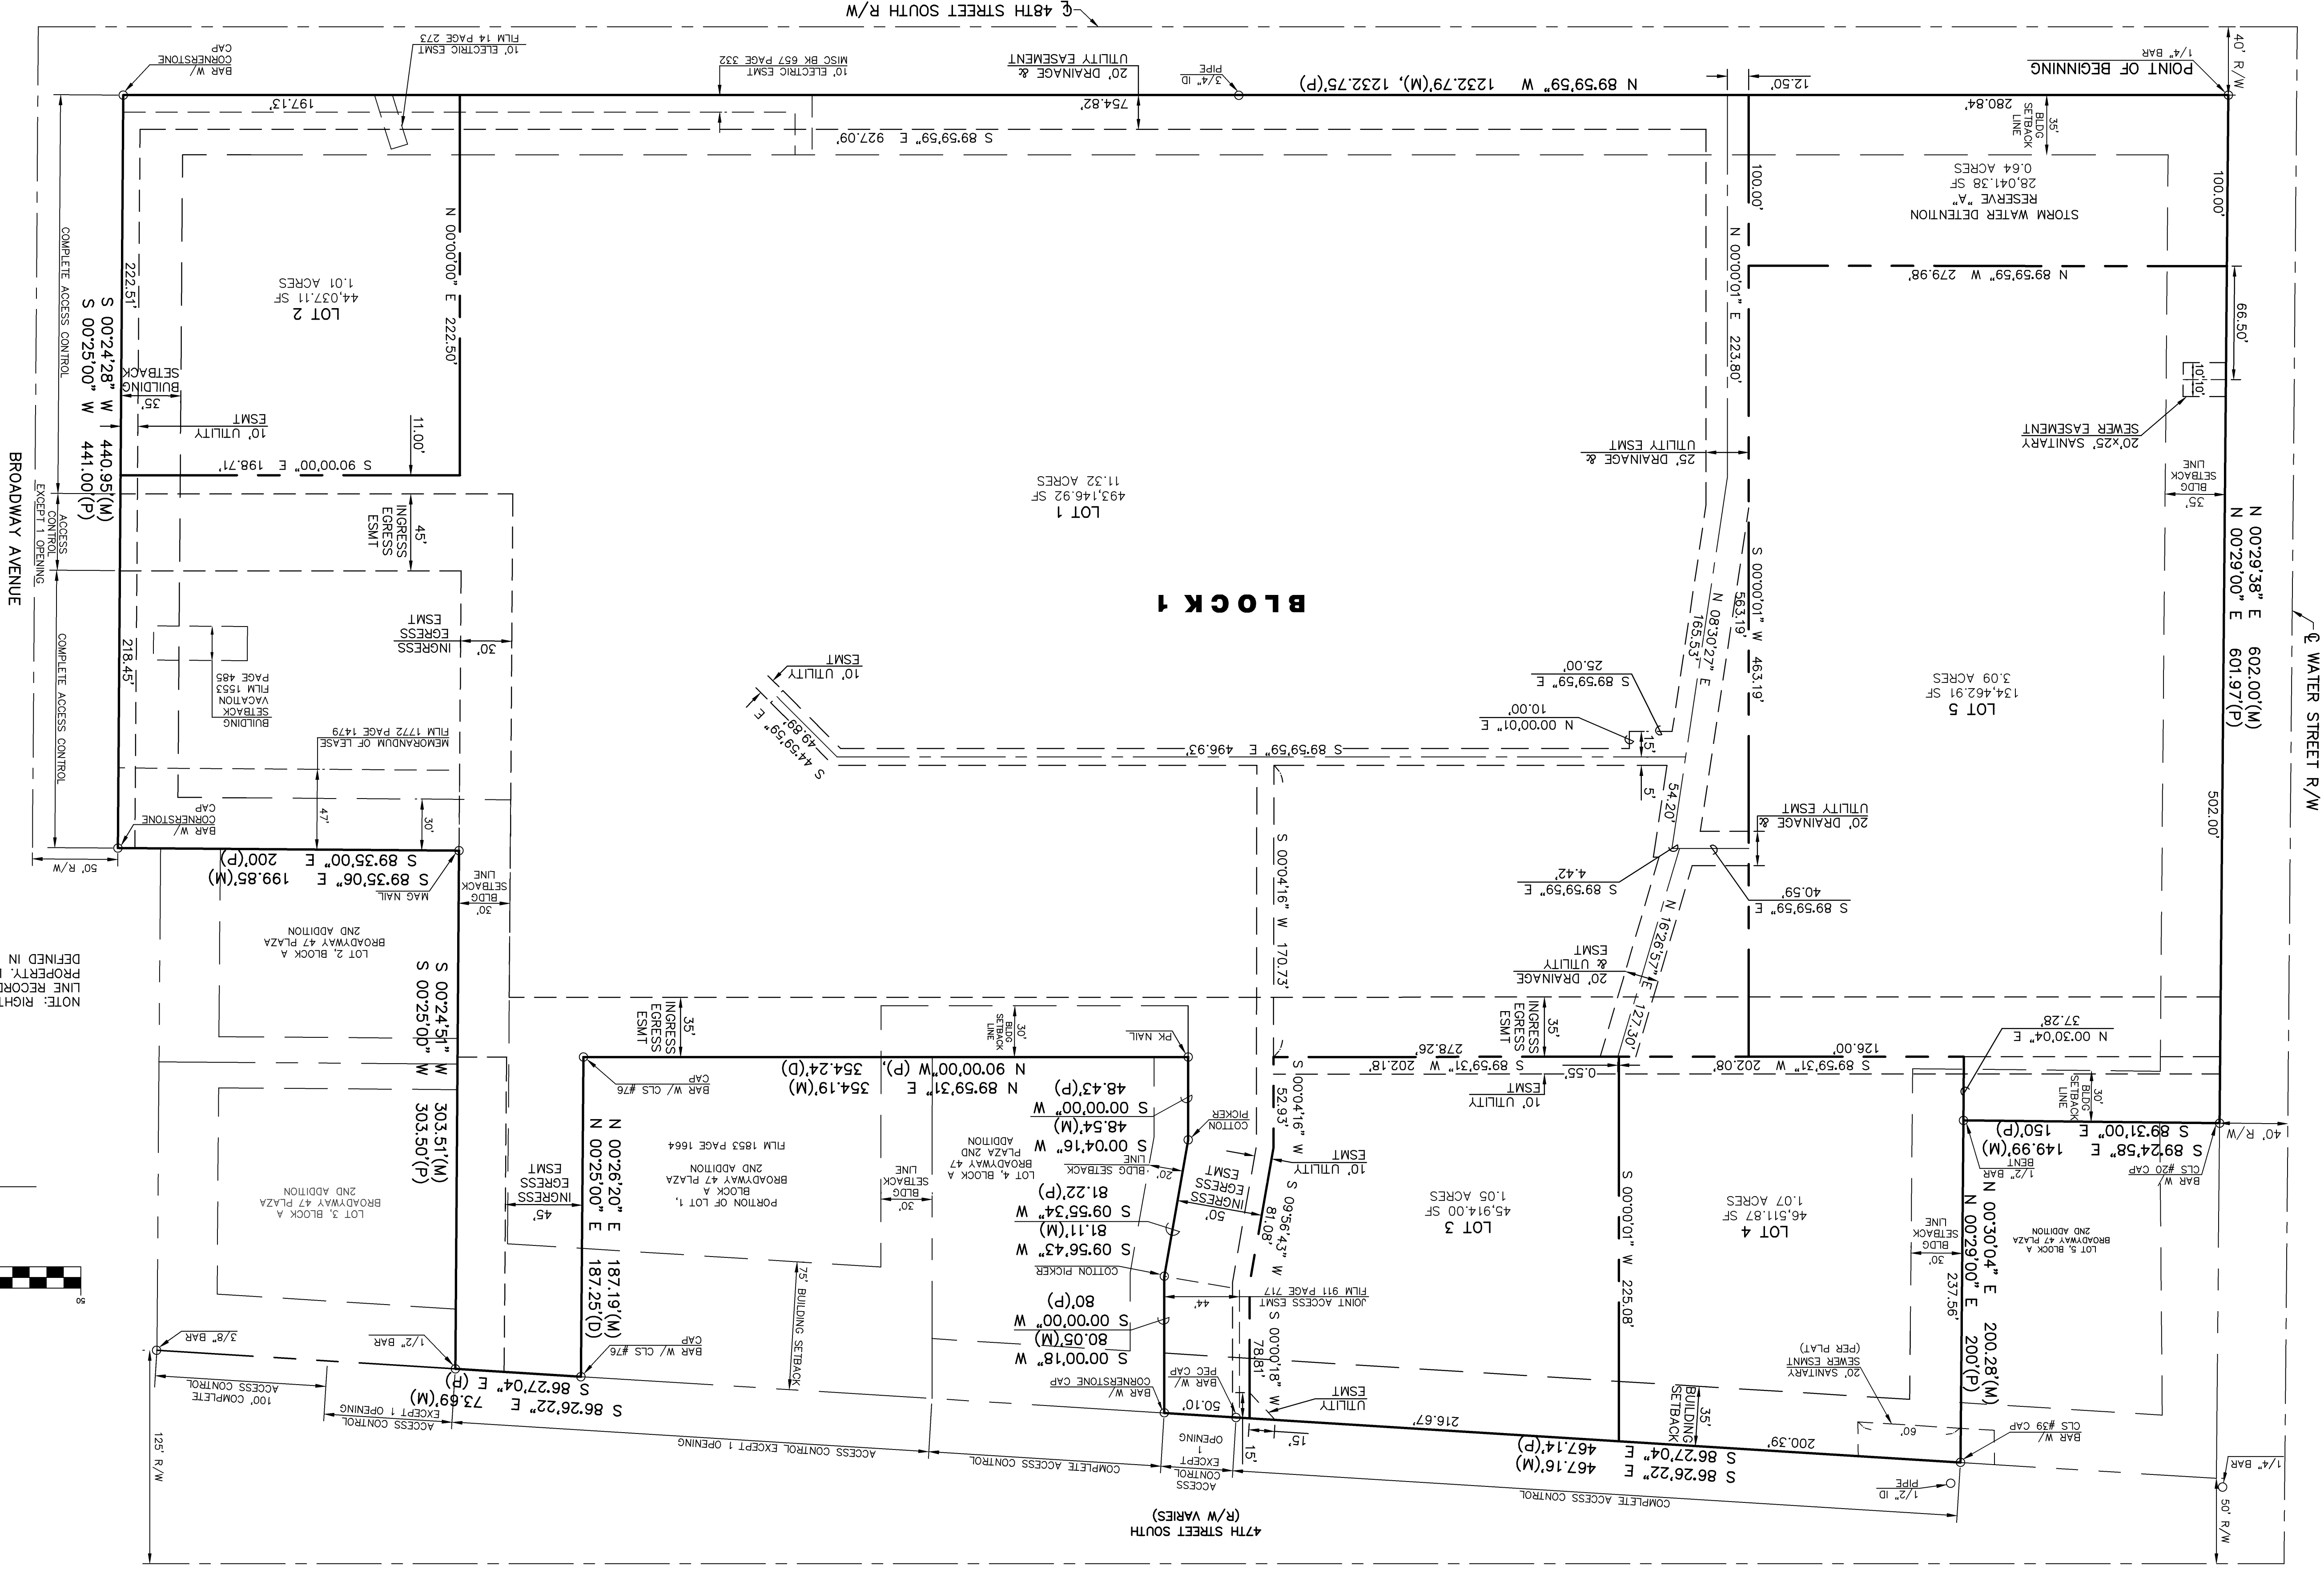

**LEGEND**  
 ○ MONUMENT FOUND, ORIGIN UNKNOWN  
 ○ UNLESS OTHERWISE NOTED  
 (P) PLATTED  
 (M) MEASURED  
 (D) DESCRIBED

NOTE: RIGHT-OF-WAY EASEMENT FOR A SALT WATER DISPOSAL  
 LINE RECORDED IN MISC BOOK 347, PAGE 173 AFFECTS SUBJECT  
 PROPERTY; LINE COULD NOT BE LOCATED AND NO WIDTH IS  
 DEFINED IN THE DOCUMENT.