
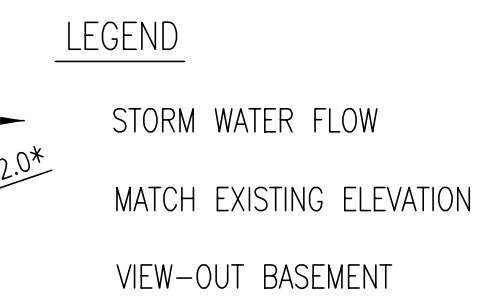


# WILLOWBEND NINTH ADDITION

## AN ADDITION TO WICHITA, SEDGWICK COUNTY, KANSAS

### FOUR-CORNER PLAN

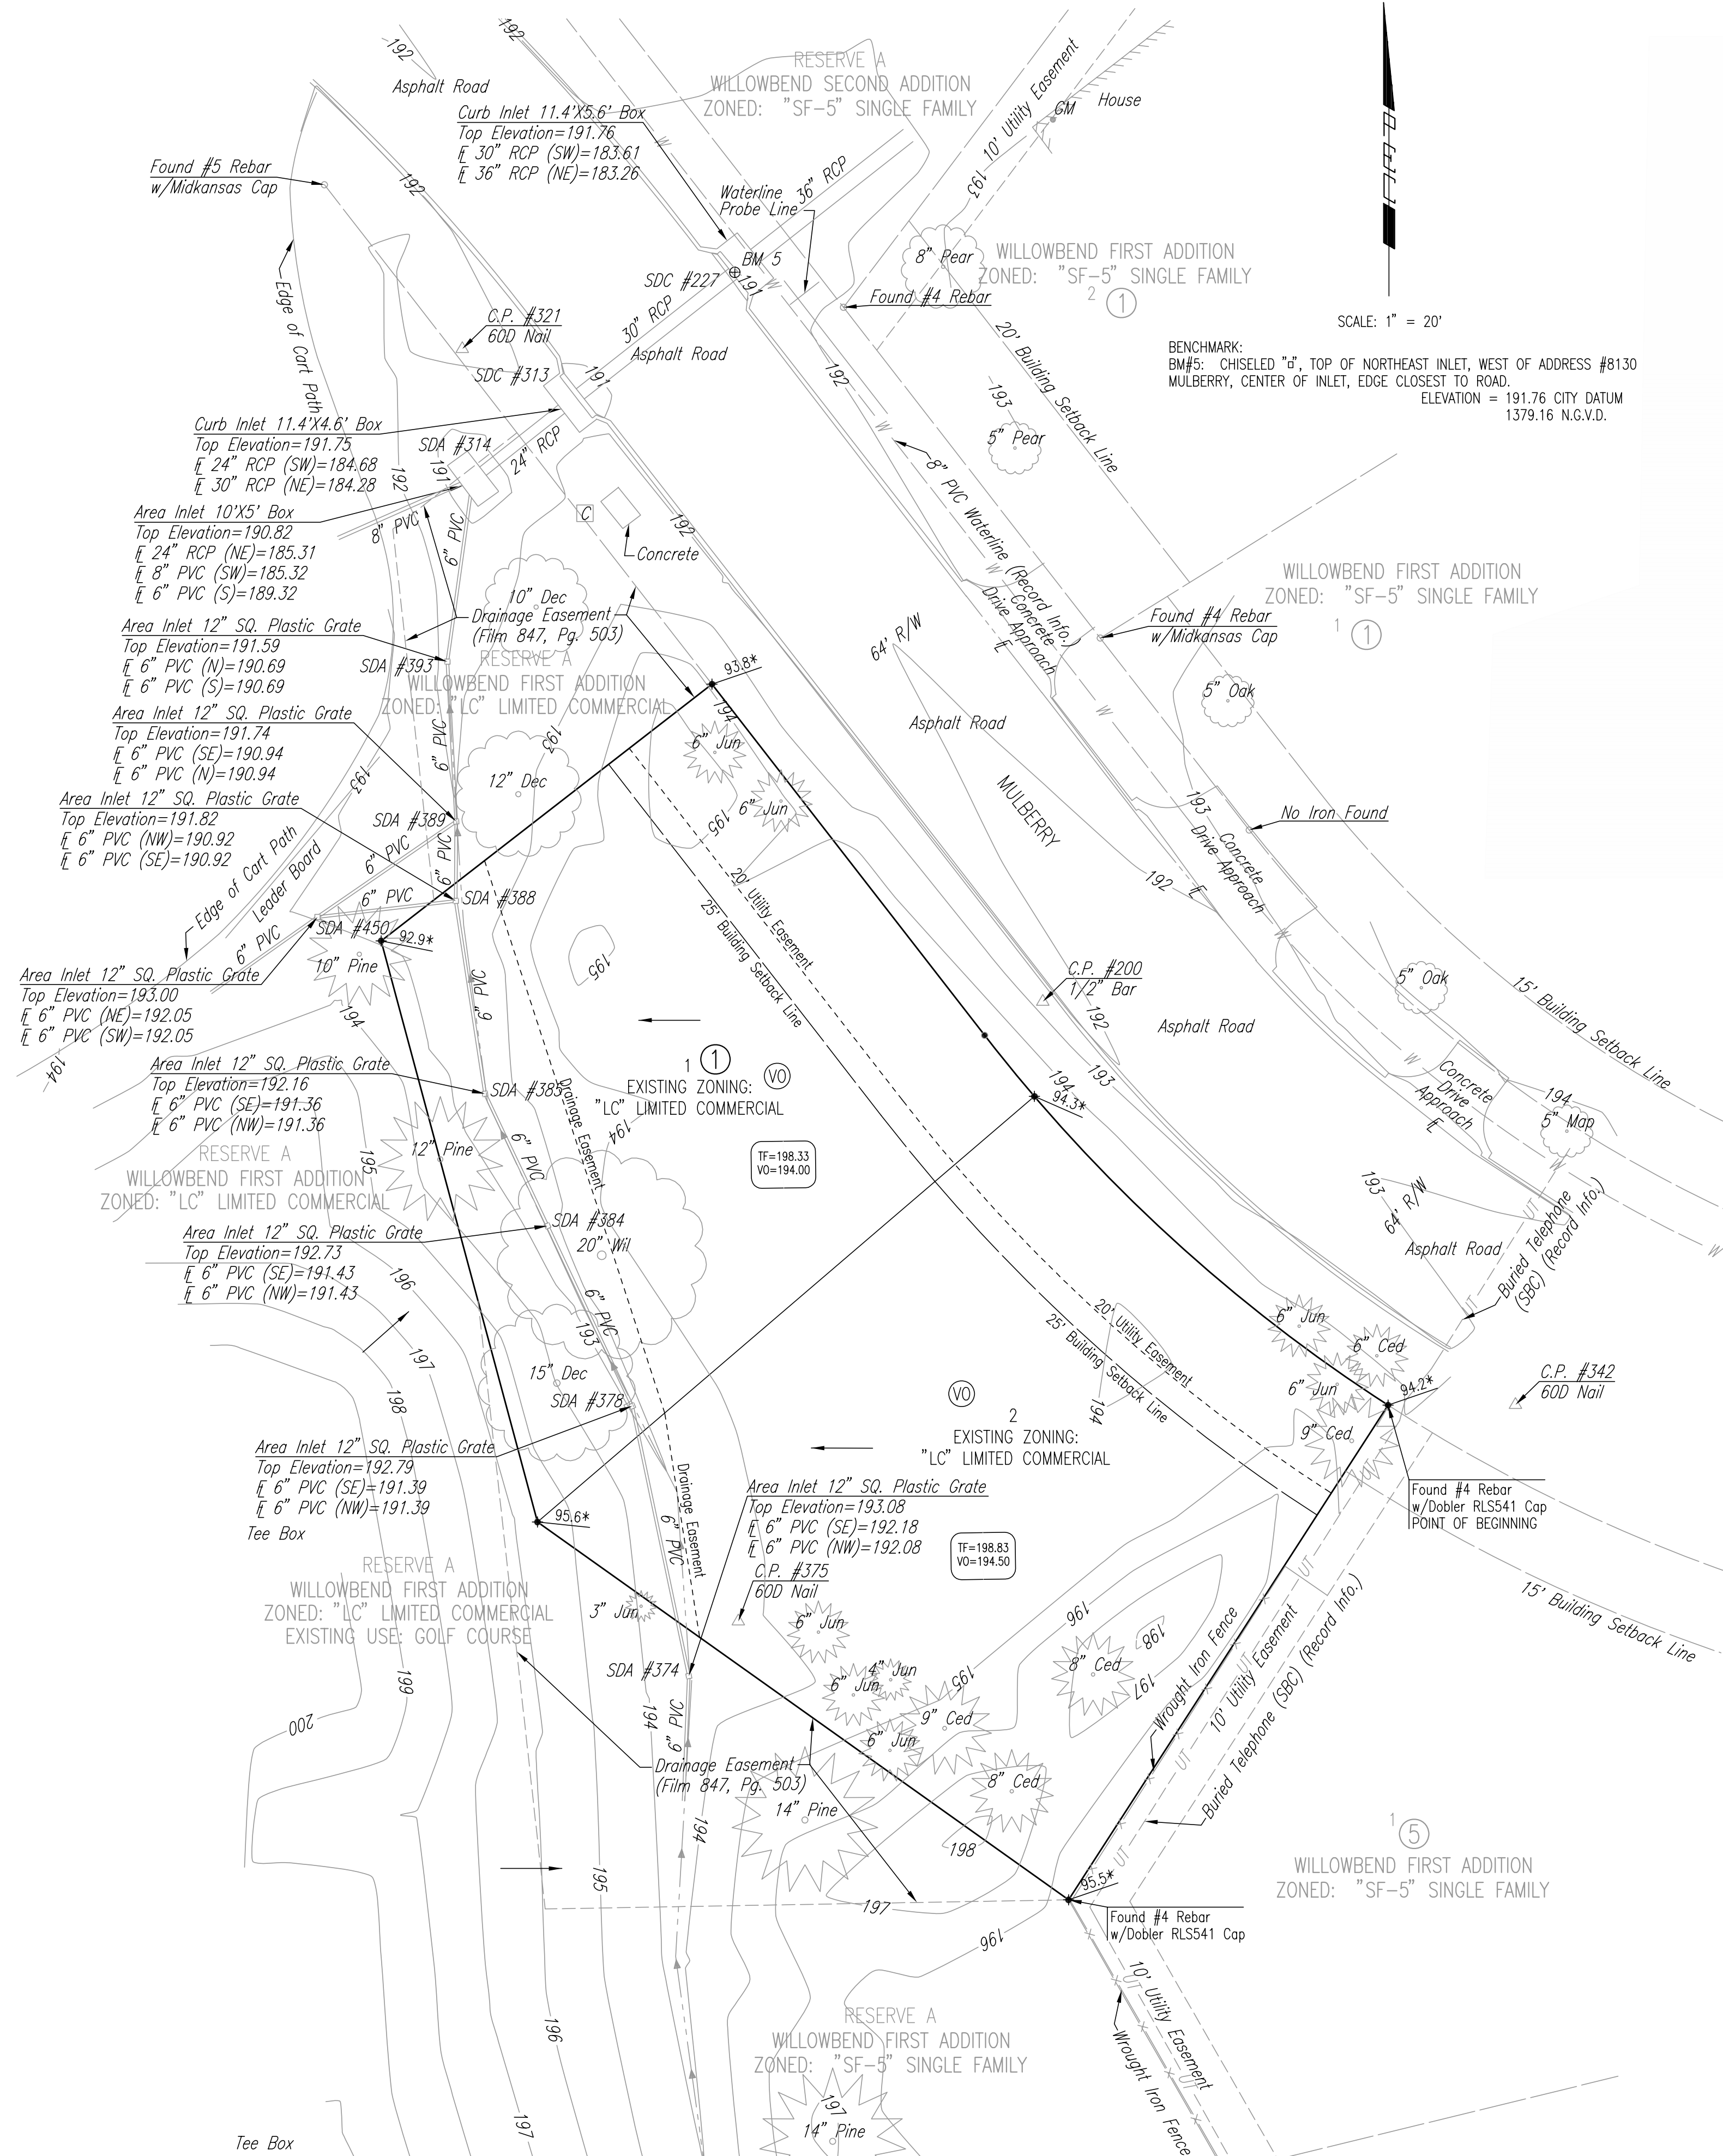

| MINIMUM OPENINGS | ELEVATION (N.G.V.D.) | City Datum |
|------------------|----------------------|------------|
| BLOCK 1          |                      |            |
| LOTS 1 & 2       | 1380.15              | 192.75     |

