
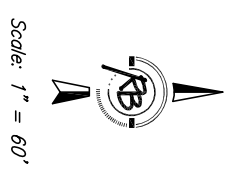


CRESTLAKE

Wichita, Sedgwick County, Kansas

Lot Grading Plan

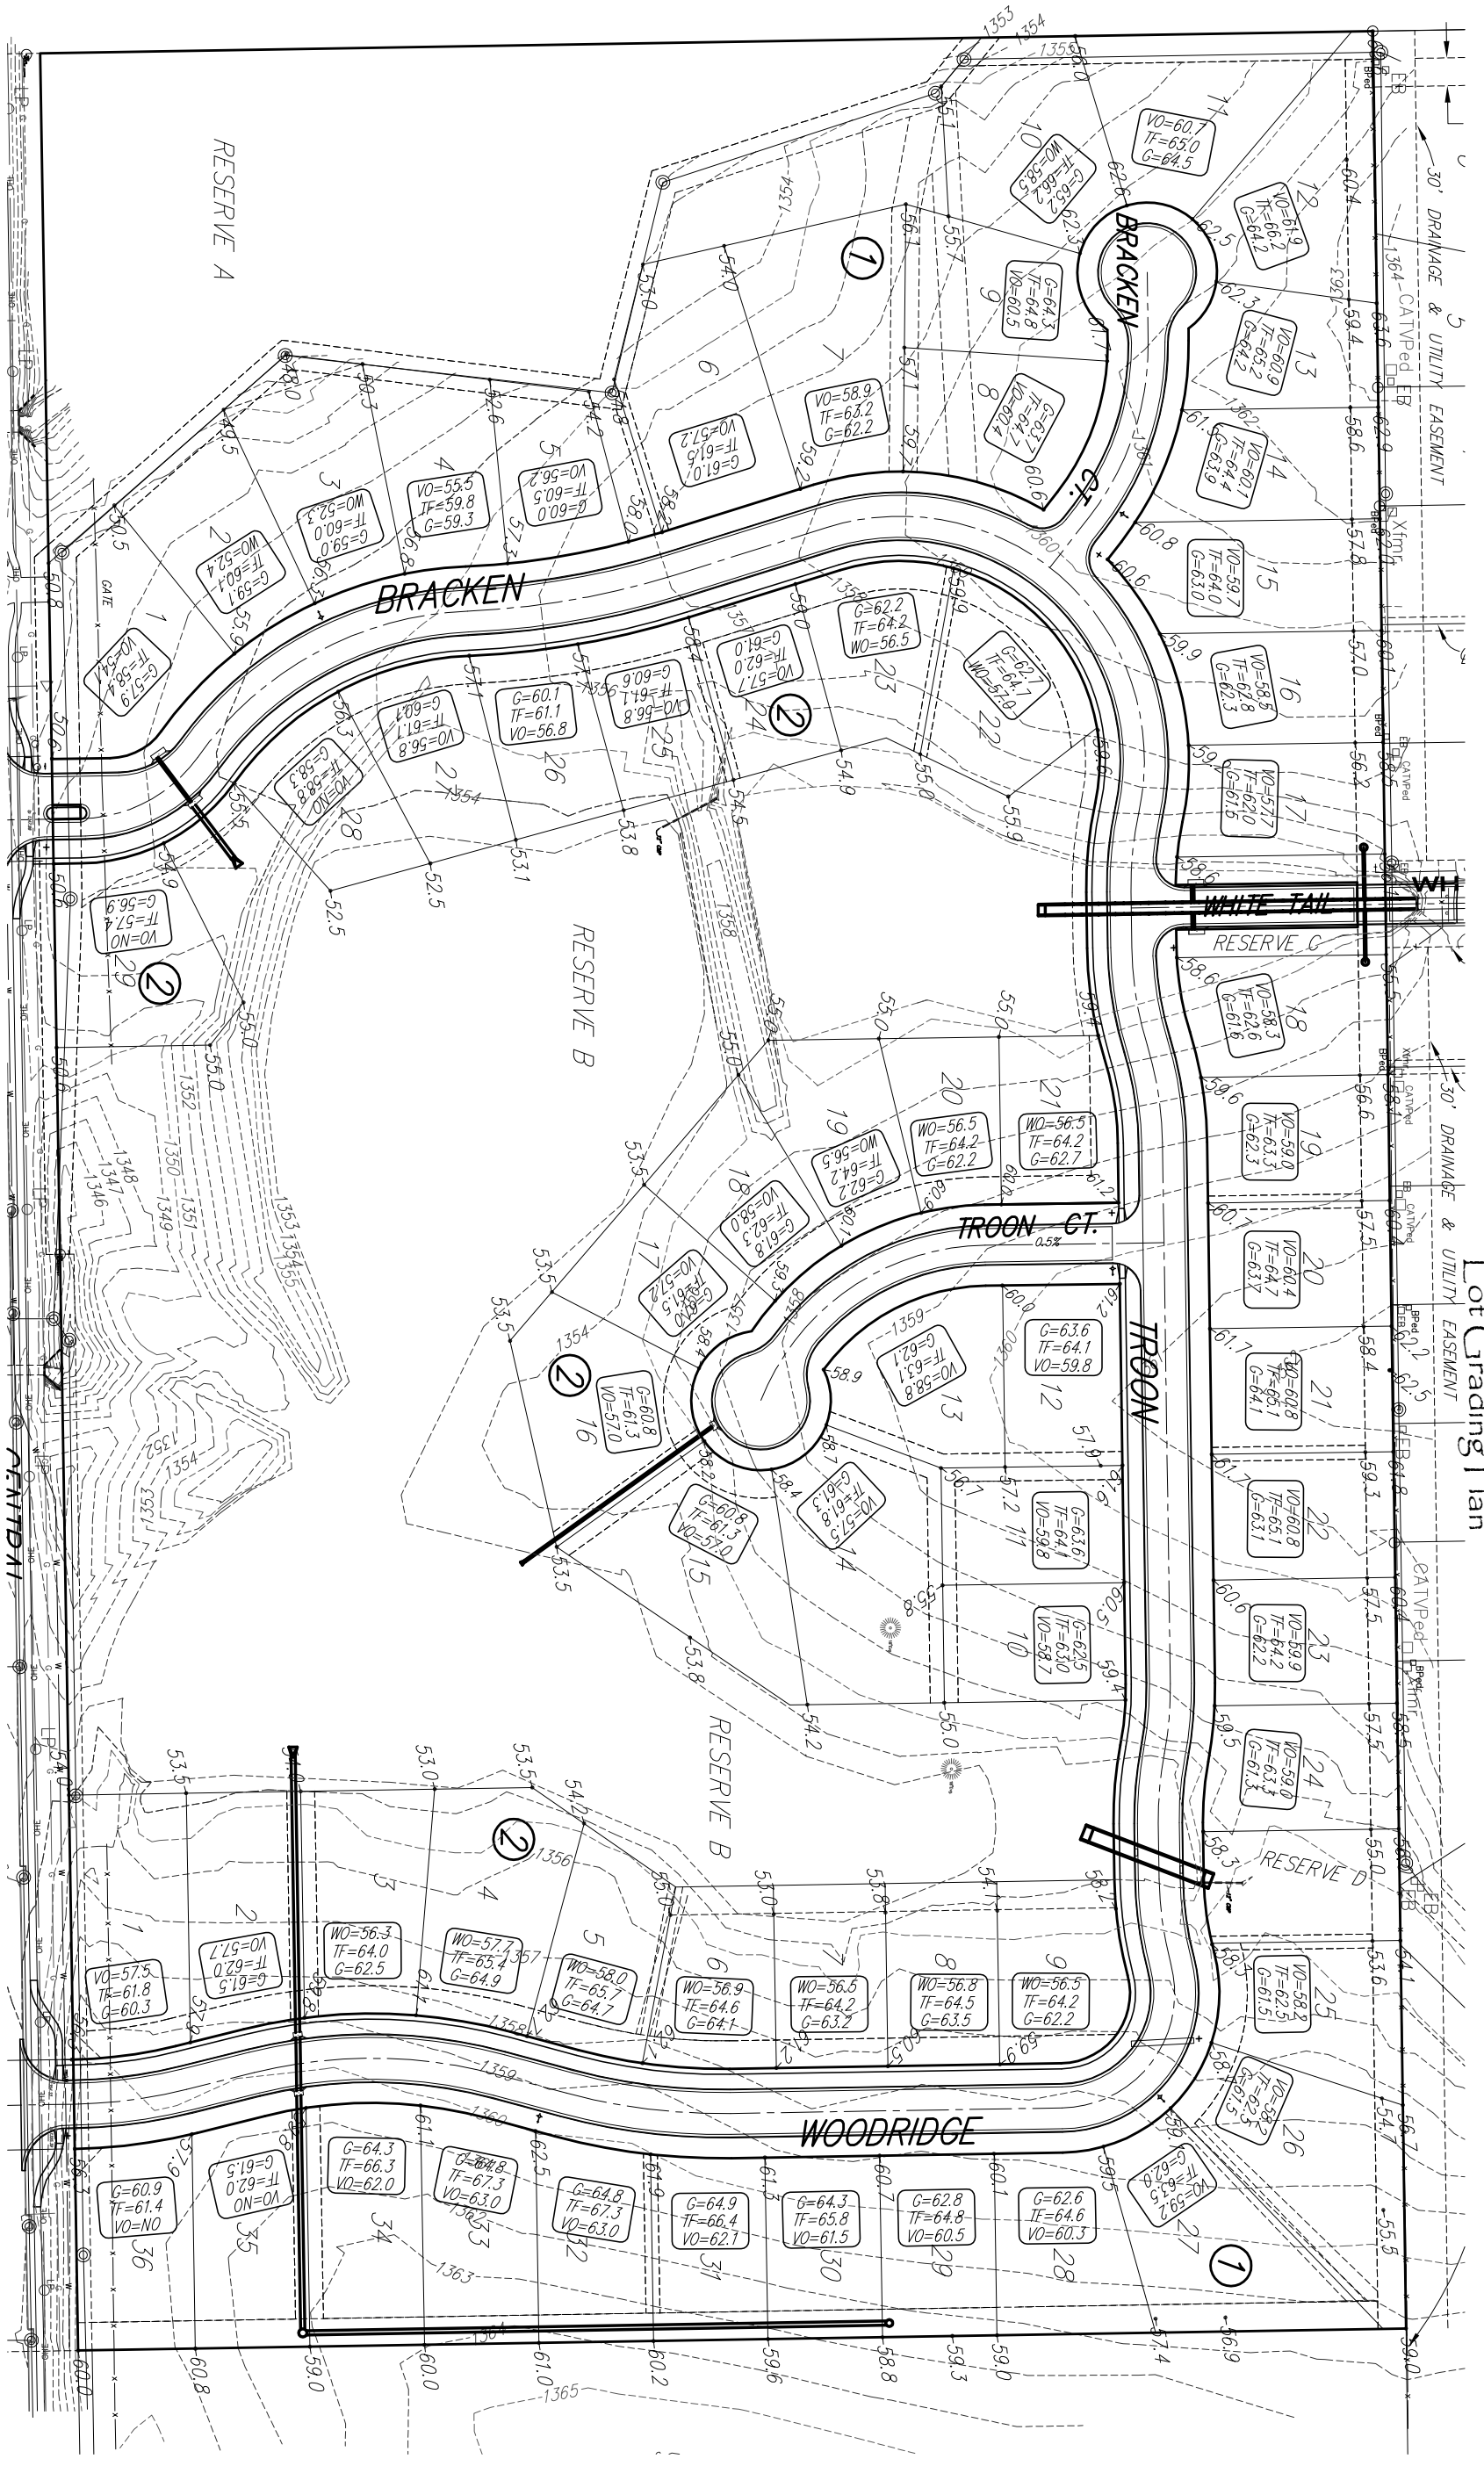

DWG FILE SURVEY BASE
DATE PLOTTED 08/28/17
NOV. 5, 2008



Rugles & Bohm, P.A.

Engineering, Surveying, Land Planning
824 North Main
Wichita, Kansas 67203
www.rkb.com
(316) 264-4008
(316) 264-4021 fax
E-mail: info@rkb.com