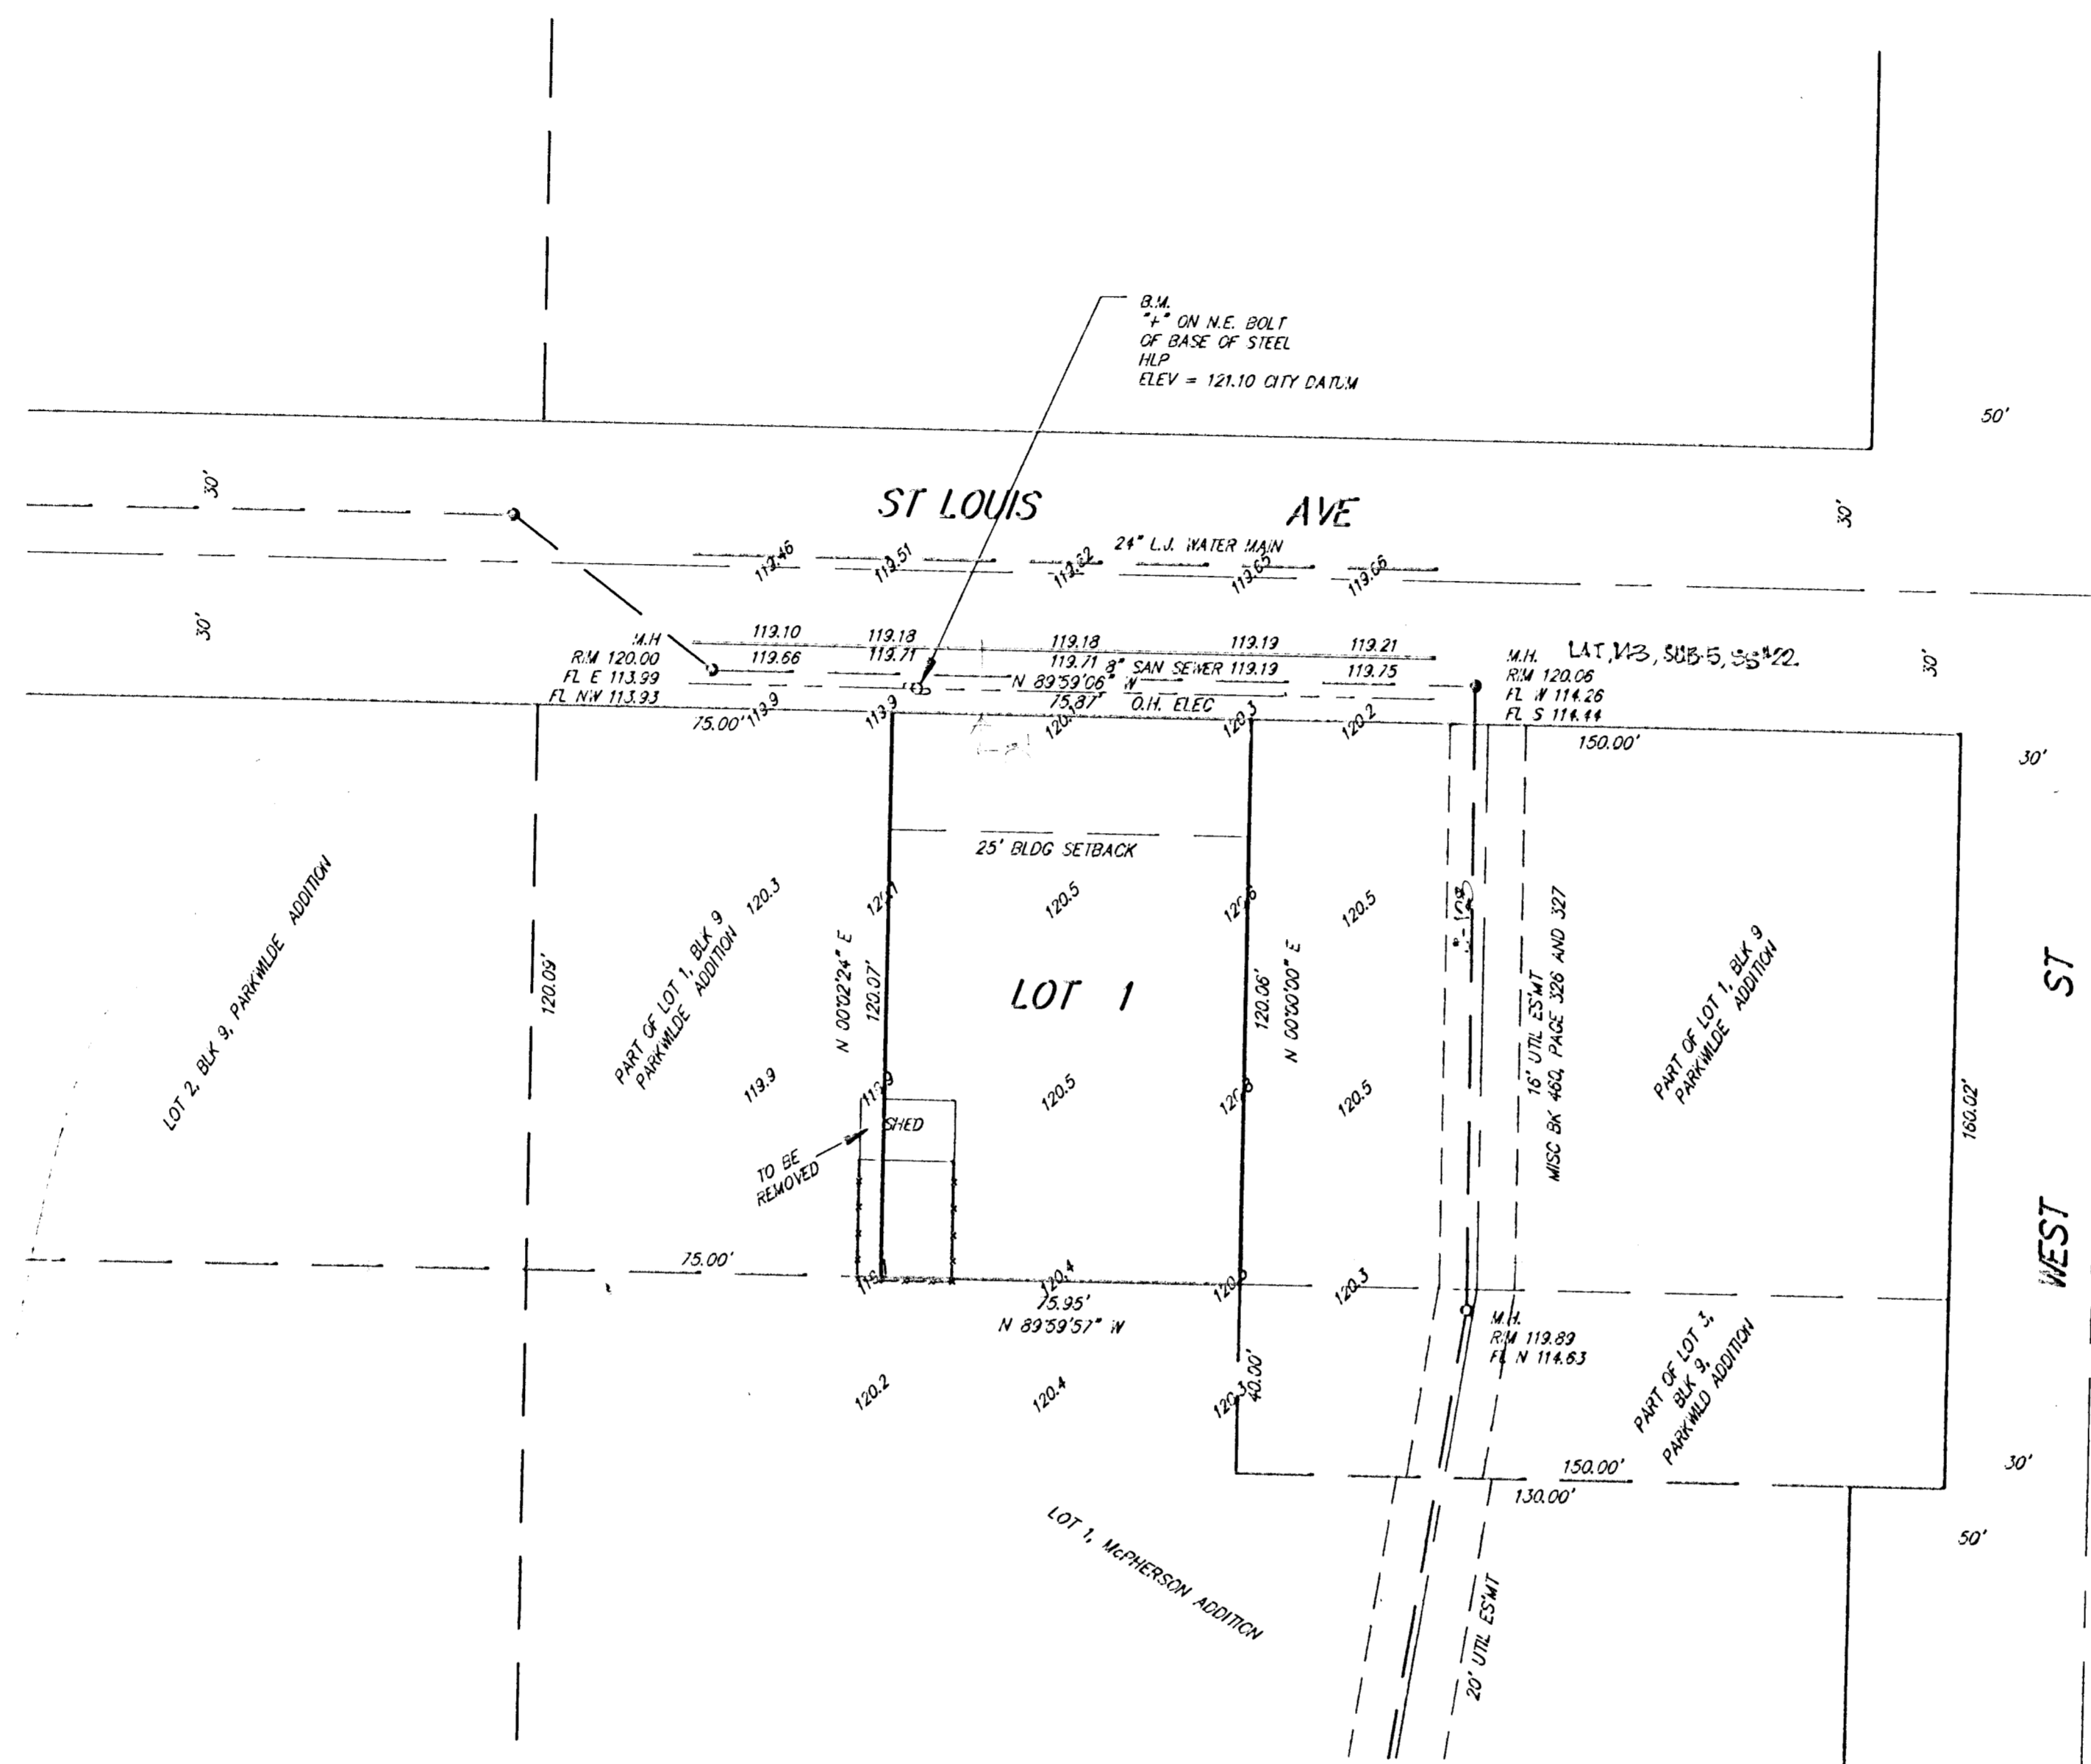

 1" = 30'
 ELEV = CITY DATUM



SKETCH PLAT
E.C.I. 2ND ADDITION

LOT 1, EXCEPT THE EAST 150 FEET THEREOF
 AND EXCEPT THE WEST 75 FEET THEREOF,
 BLOCK 9, PARKWILDE ADDITION TO WICHITA,
 KANSAS.

ELECTRICAL CONTRACTORS, INC.
 KENT SEILER, PRESIDENT
 2420 WHEATRIDGE DR.
 WICHITA, KS 67233

PH 722-0204



BAUGHMAN COMPANY P. A.
 SURVEYING & ENGINEERING
 316/262-7271 • 315 ELLIS • WICHITA, KANSAS 67211

22 NOV 91