

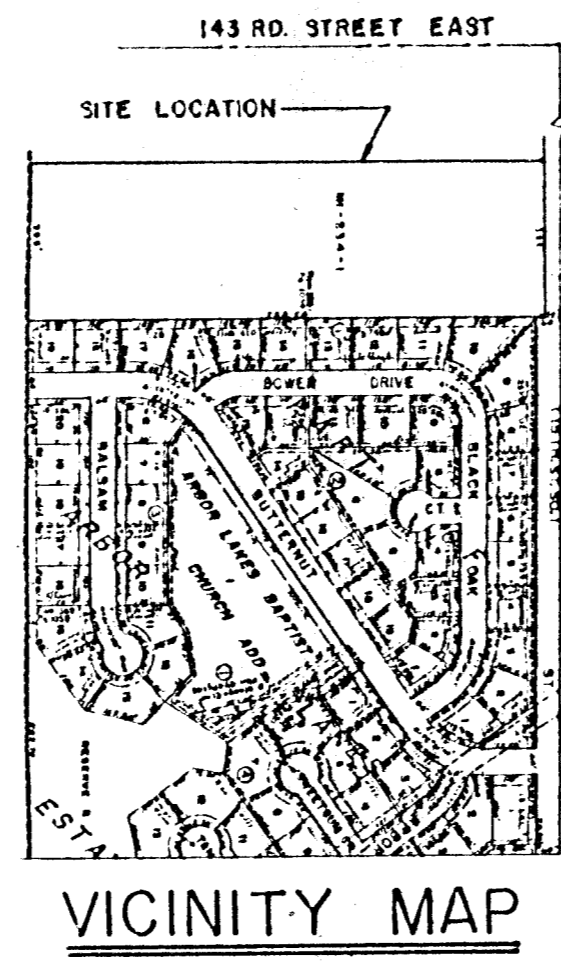


LEGEND

- = IRON SET
- PP = POWER POLE
- X = FENCE
- = EXIST. WATER LINE
- = EXIST. SANITAY SEWER

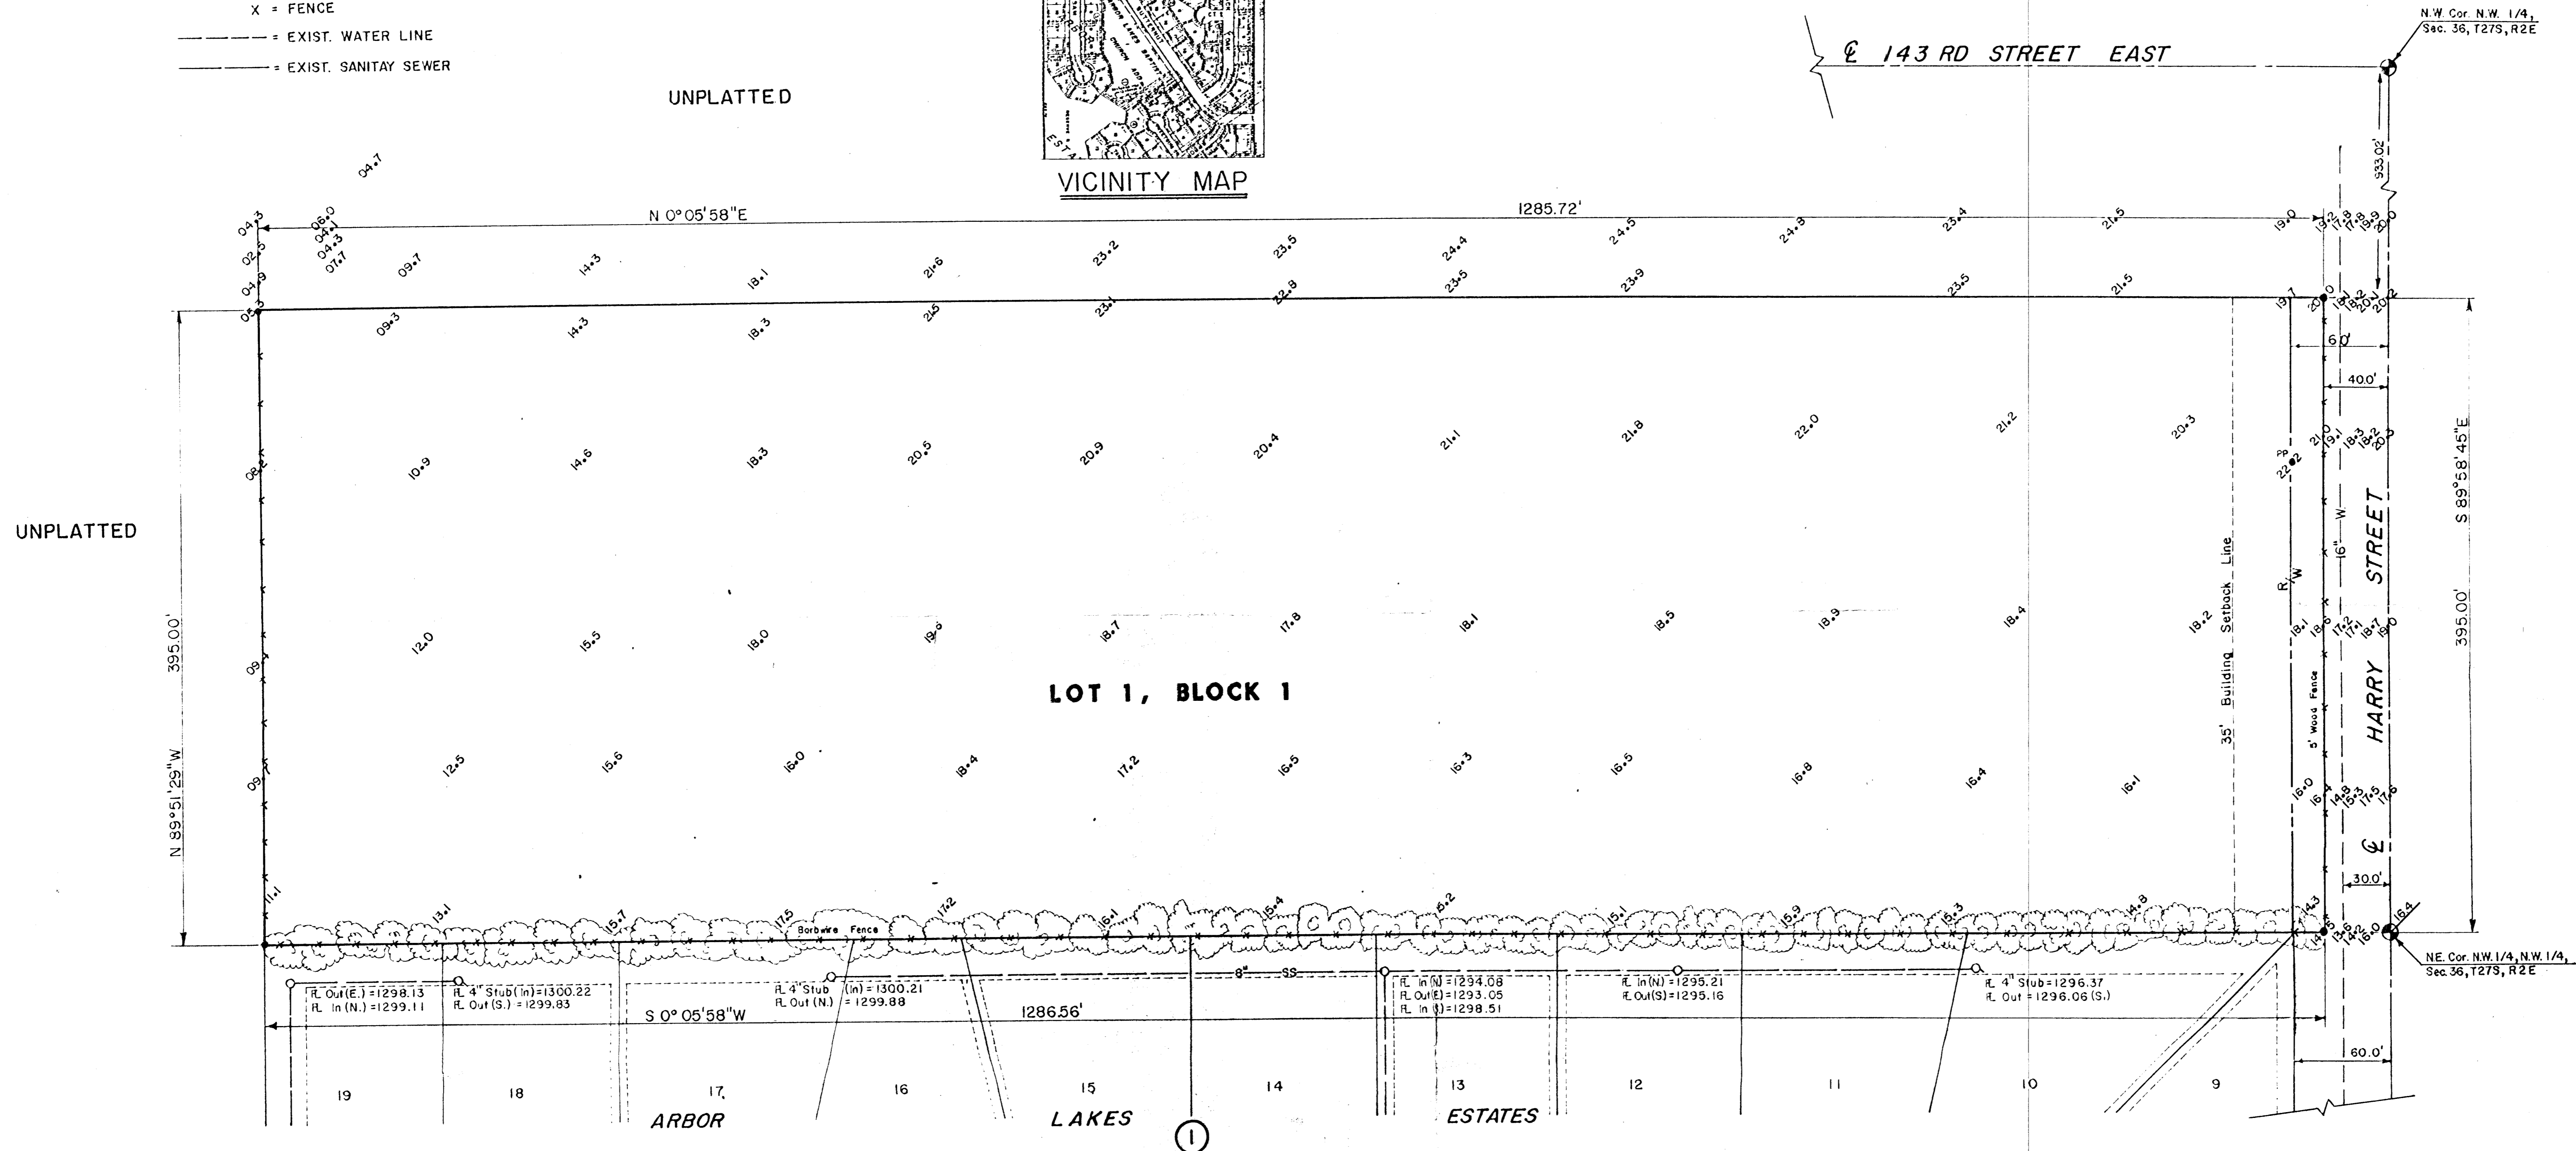


Scale: 1" = 50.0'

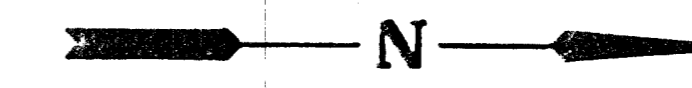

**PRELIMINARY PLAT OF
EAST EVANGELICAL FREE**

AN ADDITION TO SEDGWICK COUNTY, WICHITA, KANSAS

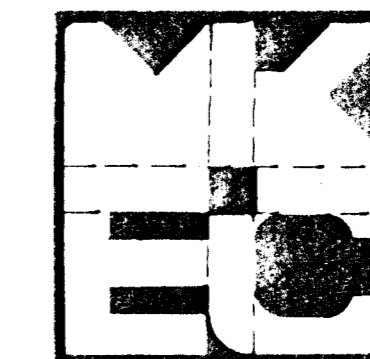

East 395.0' of the NW 1/4,
NW 1/4, Sec. 36, T27S, R2E
EAST EVANGELICAL
FREE CHURCH

Design
Drawn by
Checked by
Date
8-83
Job No.

MID-KANSAS ENGINEERING CONSULTANTS PA
240 NORTH ROCK ROAD
SUITE 130
WICHITA, KANSAS 67206

682-6561

Sheet 1
of 1