


FINAL SURVEY	SUBMITTED	DATE
NOTE BOOK	PLOTTED	BY
NO.	AREAS CHECKED	

ORIGINAL SURVEY	SUBMITTED	DATE
NOTE BOOK	PLOTTED	BY
NO.	AREAS CHECKED	

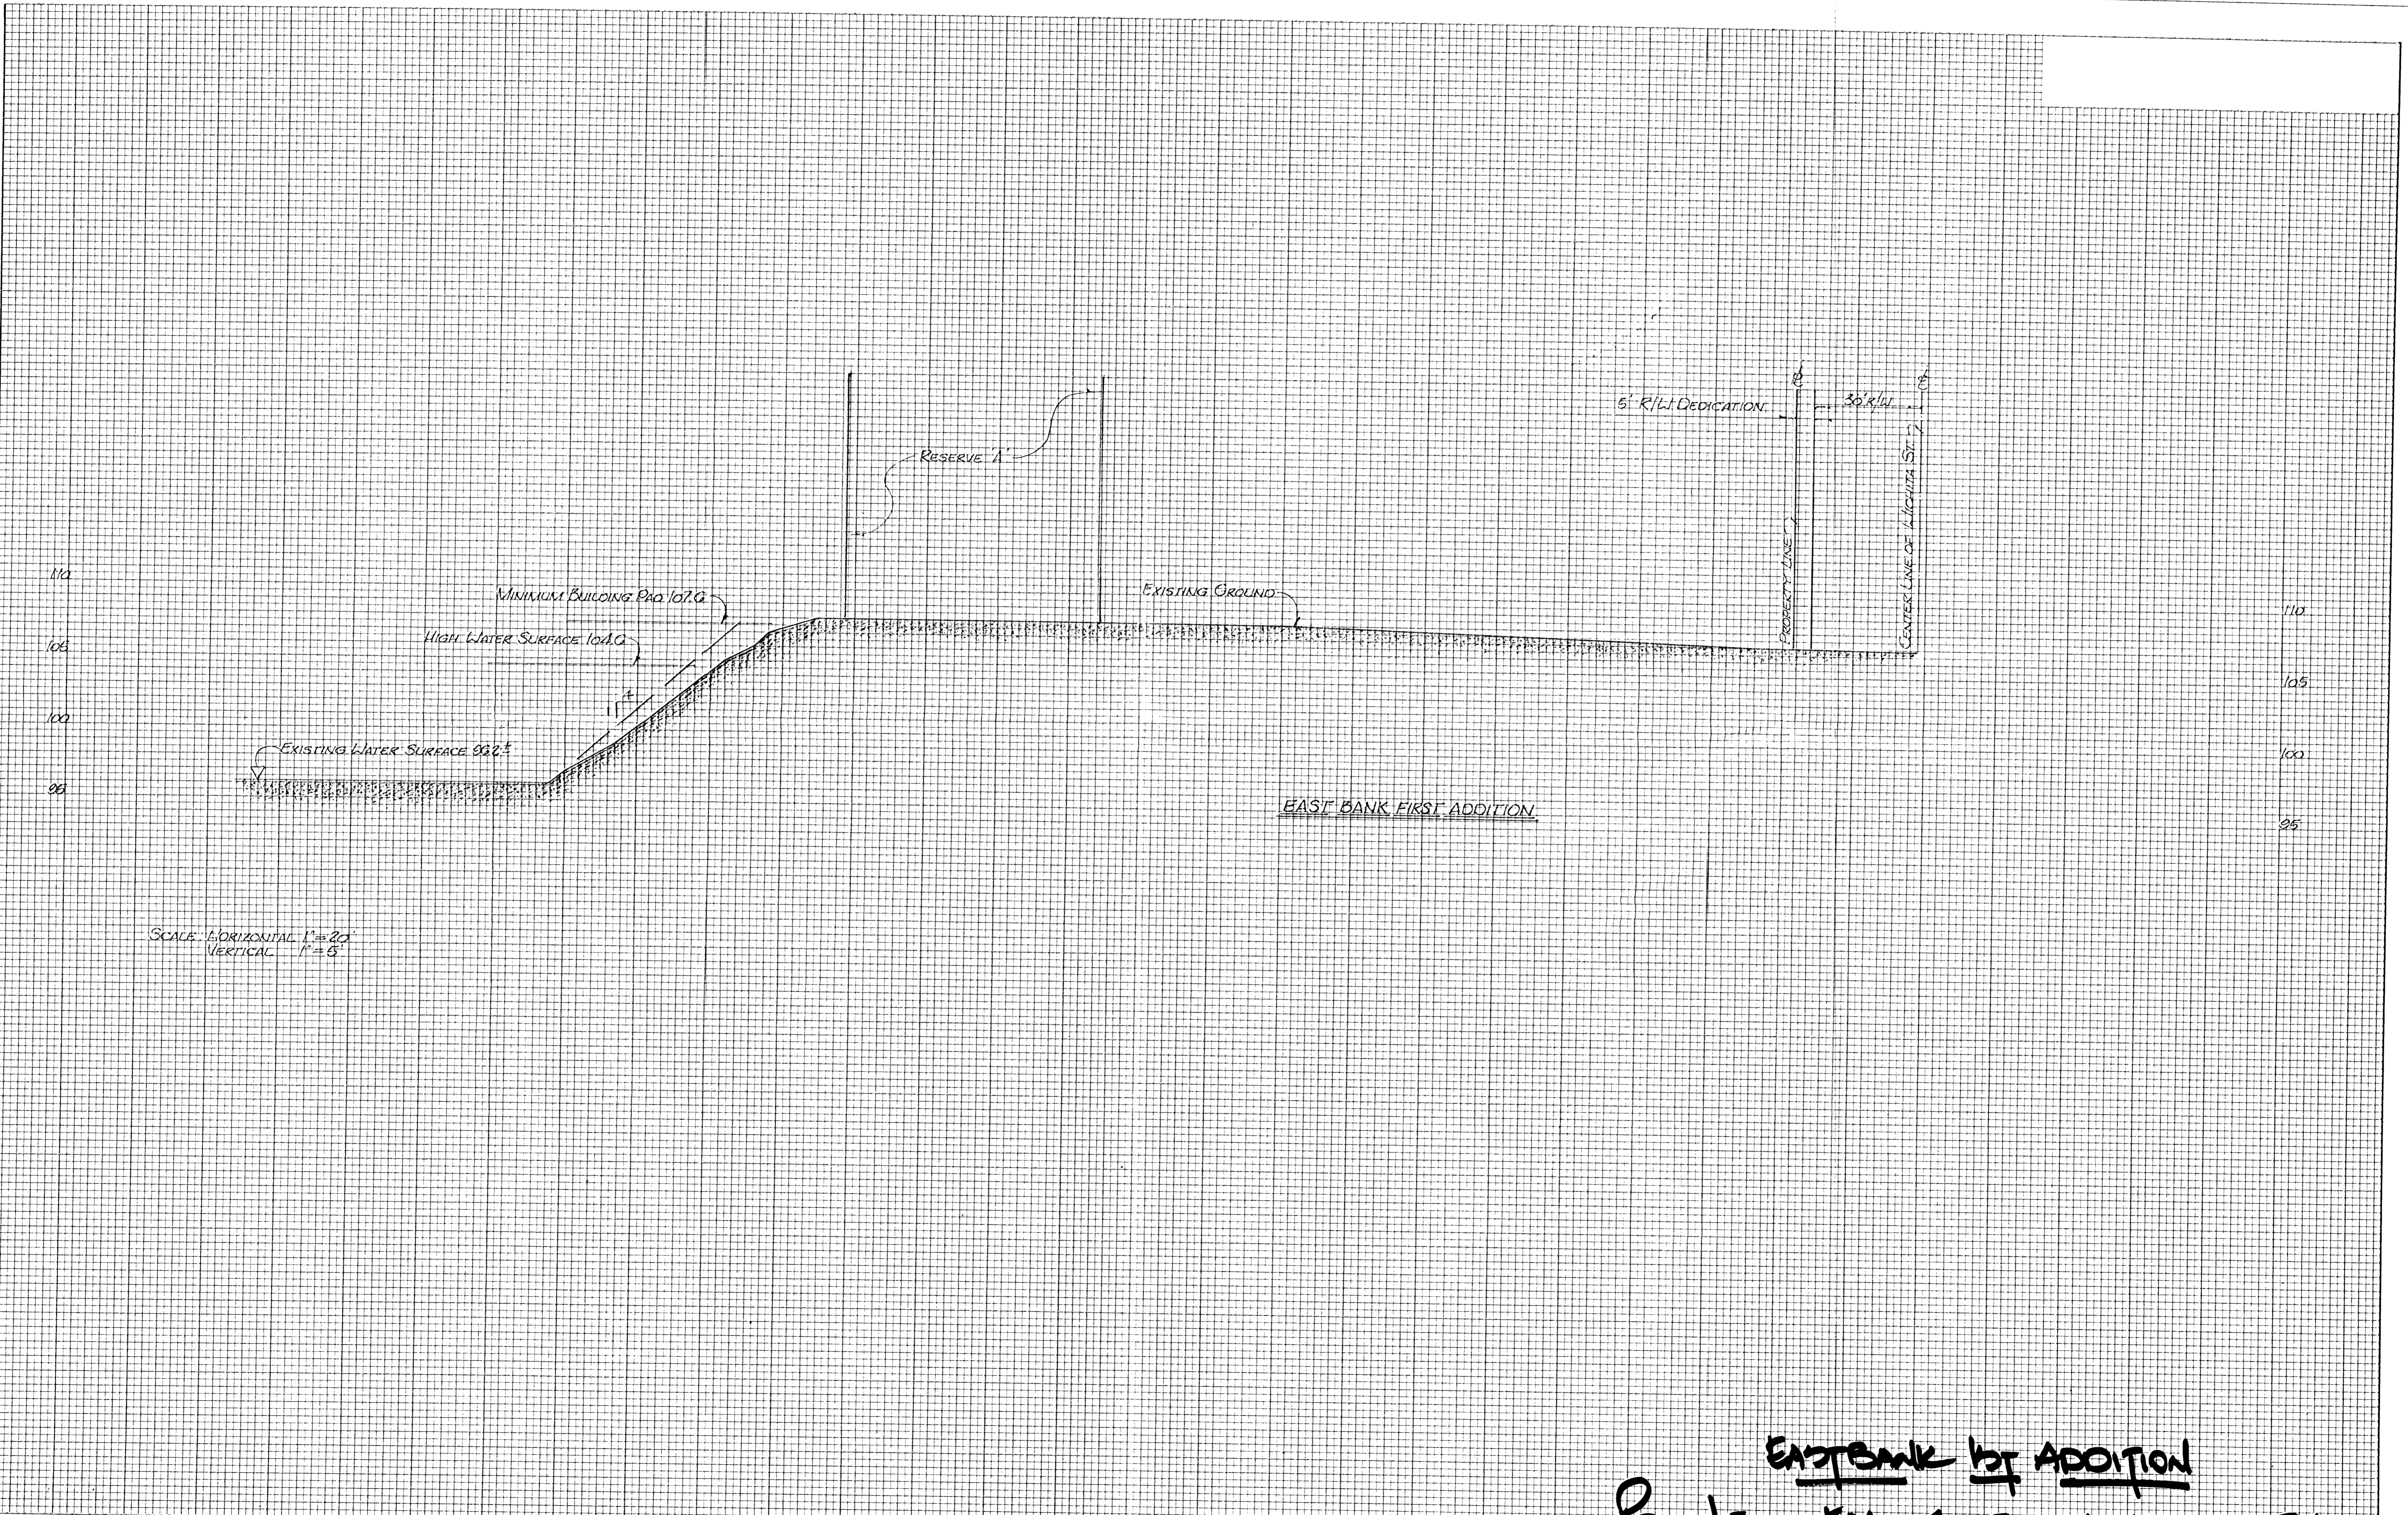

SCALE: HORIZONTAL 1" = 20'
VERTICAL 1" = 5'

EASTBANK 1st ADDITION
Profile of EAST SIDE of ARKANSAS RIVER.
4/7/88 -