
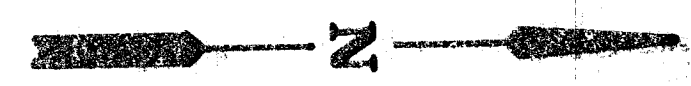
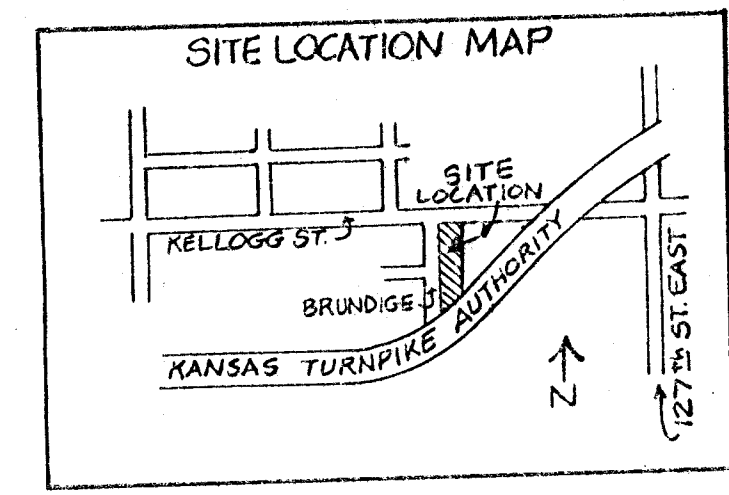



DRAINAGE MAP FOR EAST KELLOGG MINI STORAGE

BENCH MARK- City Dec 75' West and
6' North of N 1/4 Cor Sec 27-27-2E
Elev. = 174.70

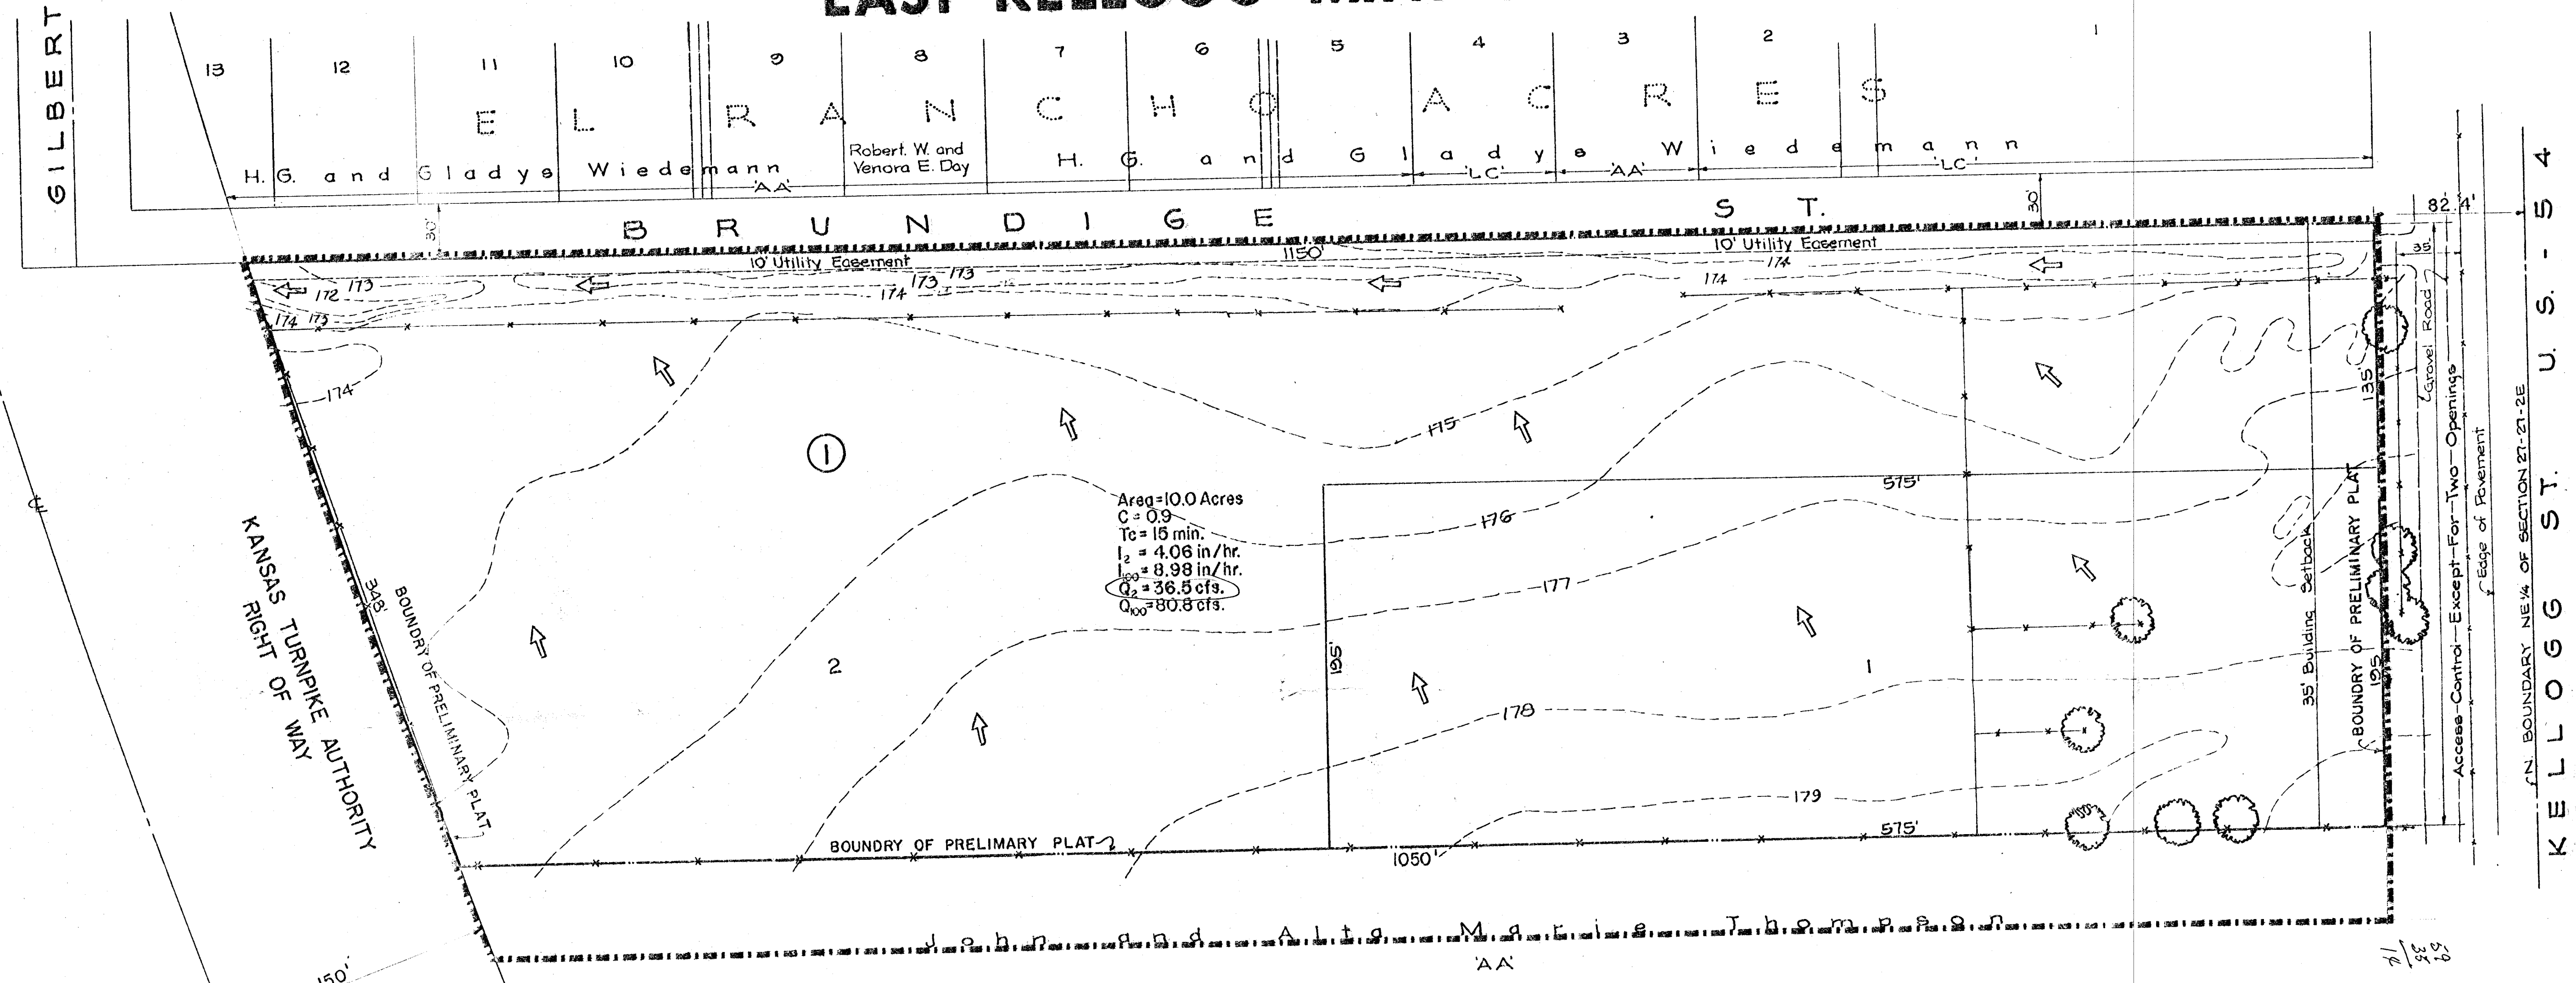

SCALE 1" = 50'
JULY 10, 1981

Owner and Developer
Keith Anderson
1175 S. Rock Rd.
Wichita, KS 67207
681 - 1711

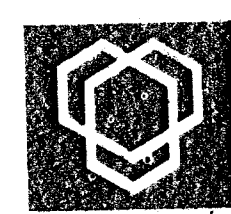

Vah Doren - Hazard - Stallings

Architects • Engineers • Planners
Topeka Wichita Minneapolis

Sheet 4
of