
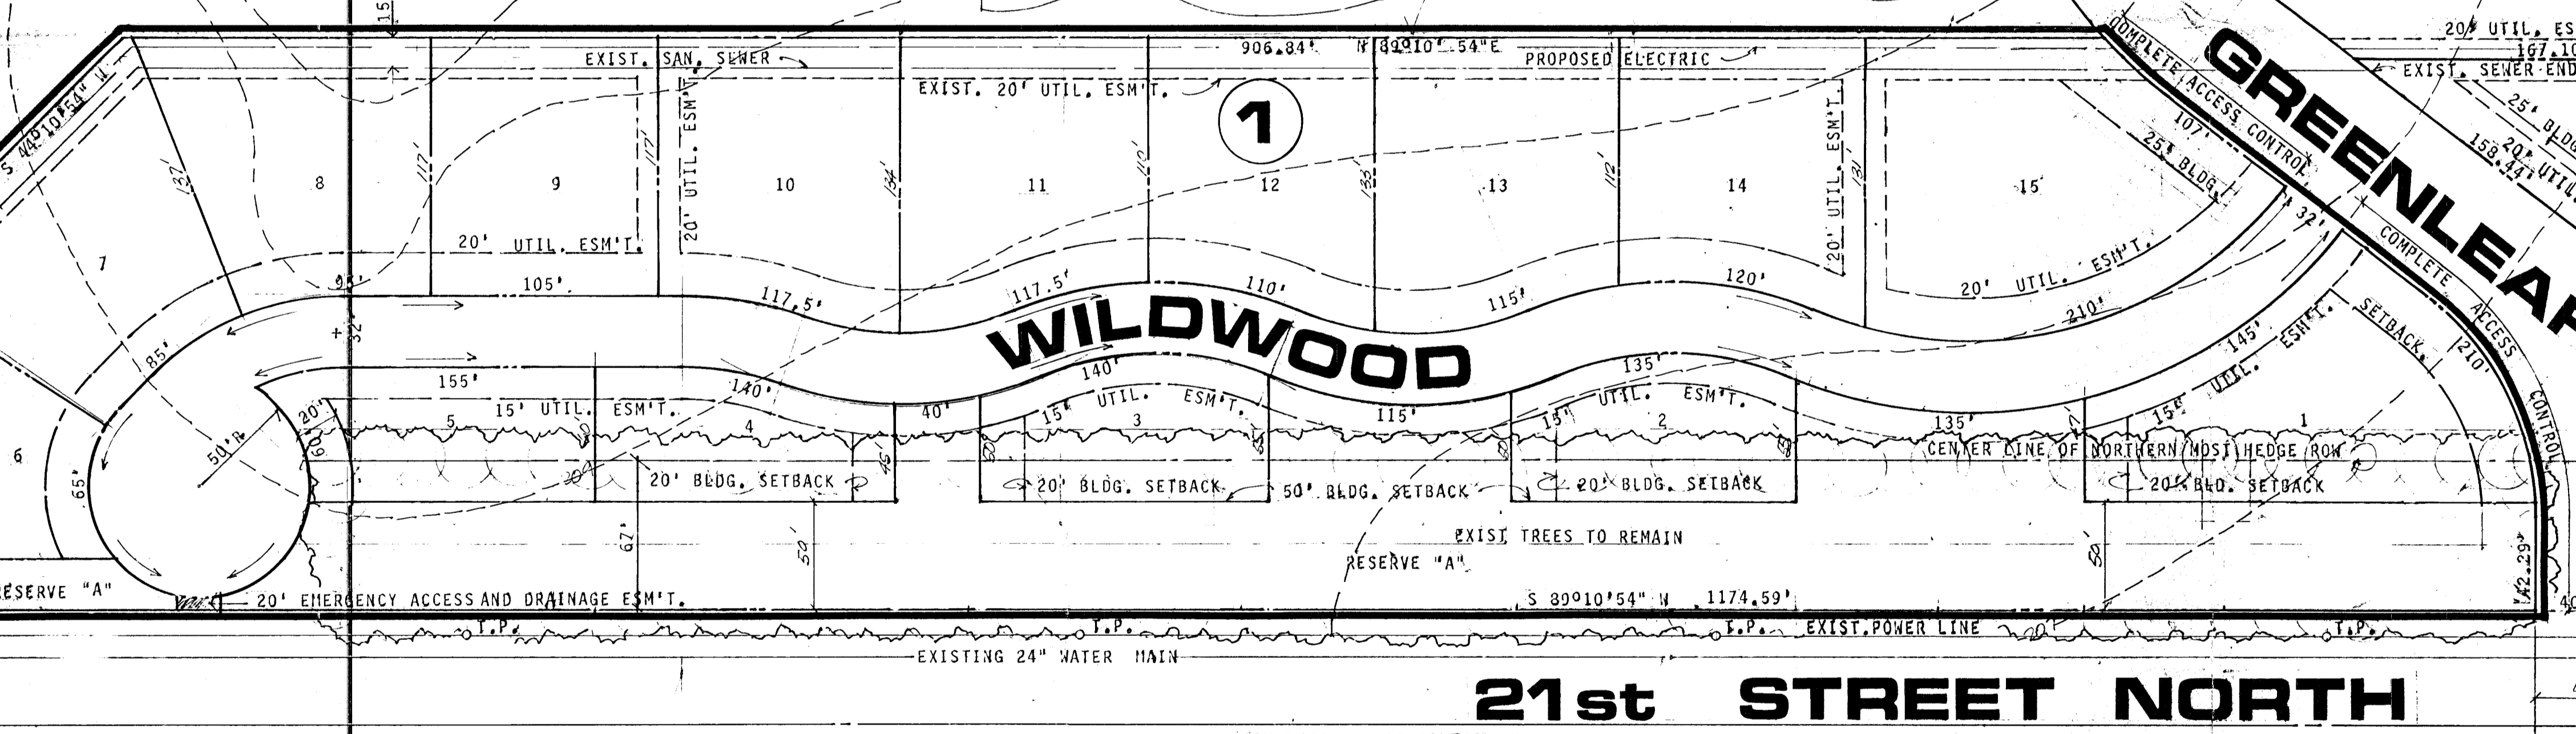


HOLE 15

HOLE 16

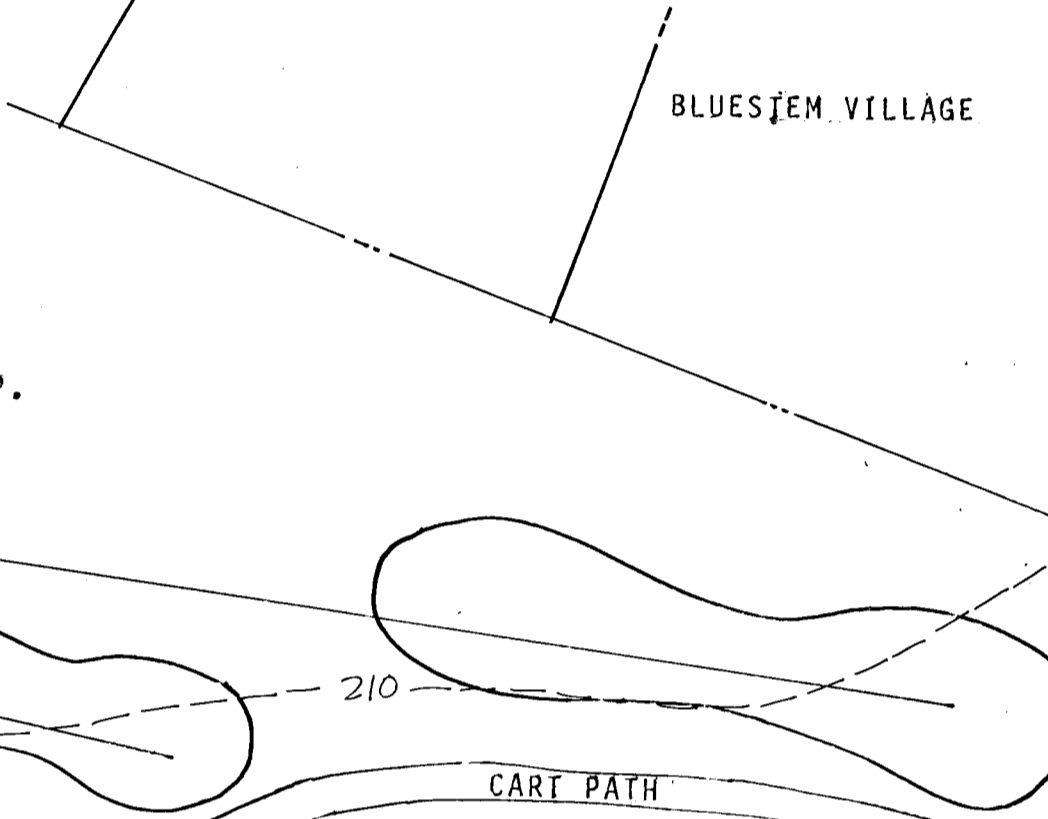

21st STREET NORTH

WEBB ROAD

WATER DEPT.


PRELIMINARY PLAT
WILDWOOD

NOTE: ALL PUBLIC STREETS TO HAVE A 32' R.O.W. WITH A 29' BACK TO BACK STREET
FRONT YARD SETBACKS- MIN. 20'
SIDE YARD SETBACKS ALONG PUBLIC STREETS- MIN. 15'
EXCEPT ALONG GREENLEAF WHERE A 25' SETBACK IS REQUIRED,
LOTS 1 THRU 5 HAVE SIDE YARDS ADJACENT TO WILDWOOD.

OWNER: TALLGRASS COMPANY, P.O. BOX 4048, WICHITA, KS 67204

DATE: 6-25-81

50' 25' 0' 50' 100' 150' 1' CONTOUR INTERVAL

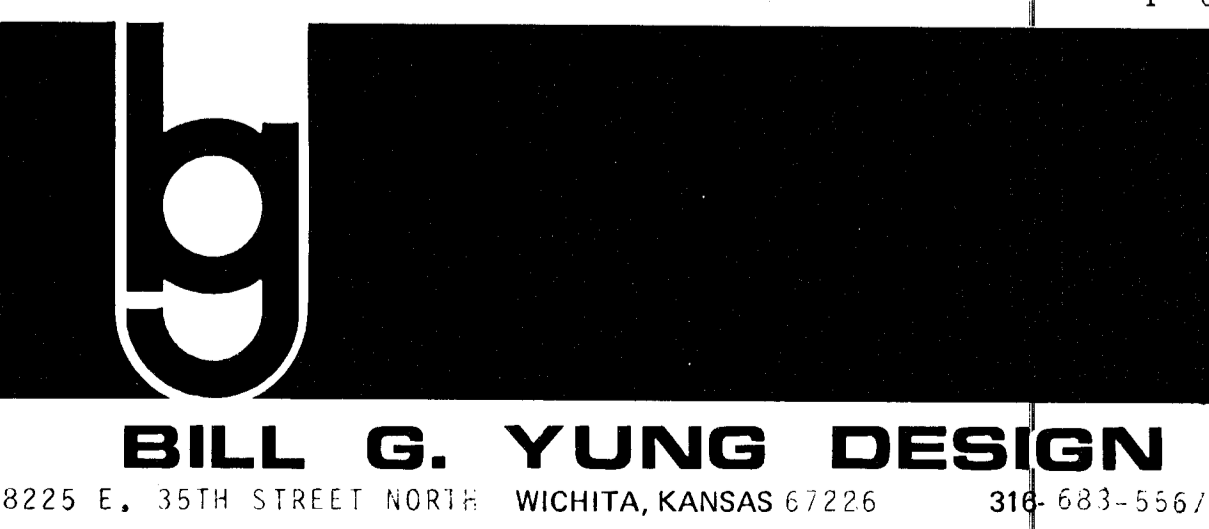

BILL G. YUNG DESIGN
8225 E. 35TH STREET NORTH WICHITA, KANSAS 67226 316-683-5567