


280
370

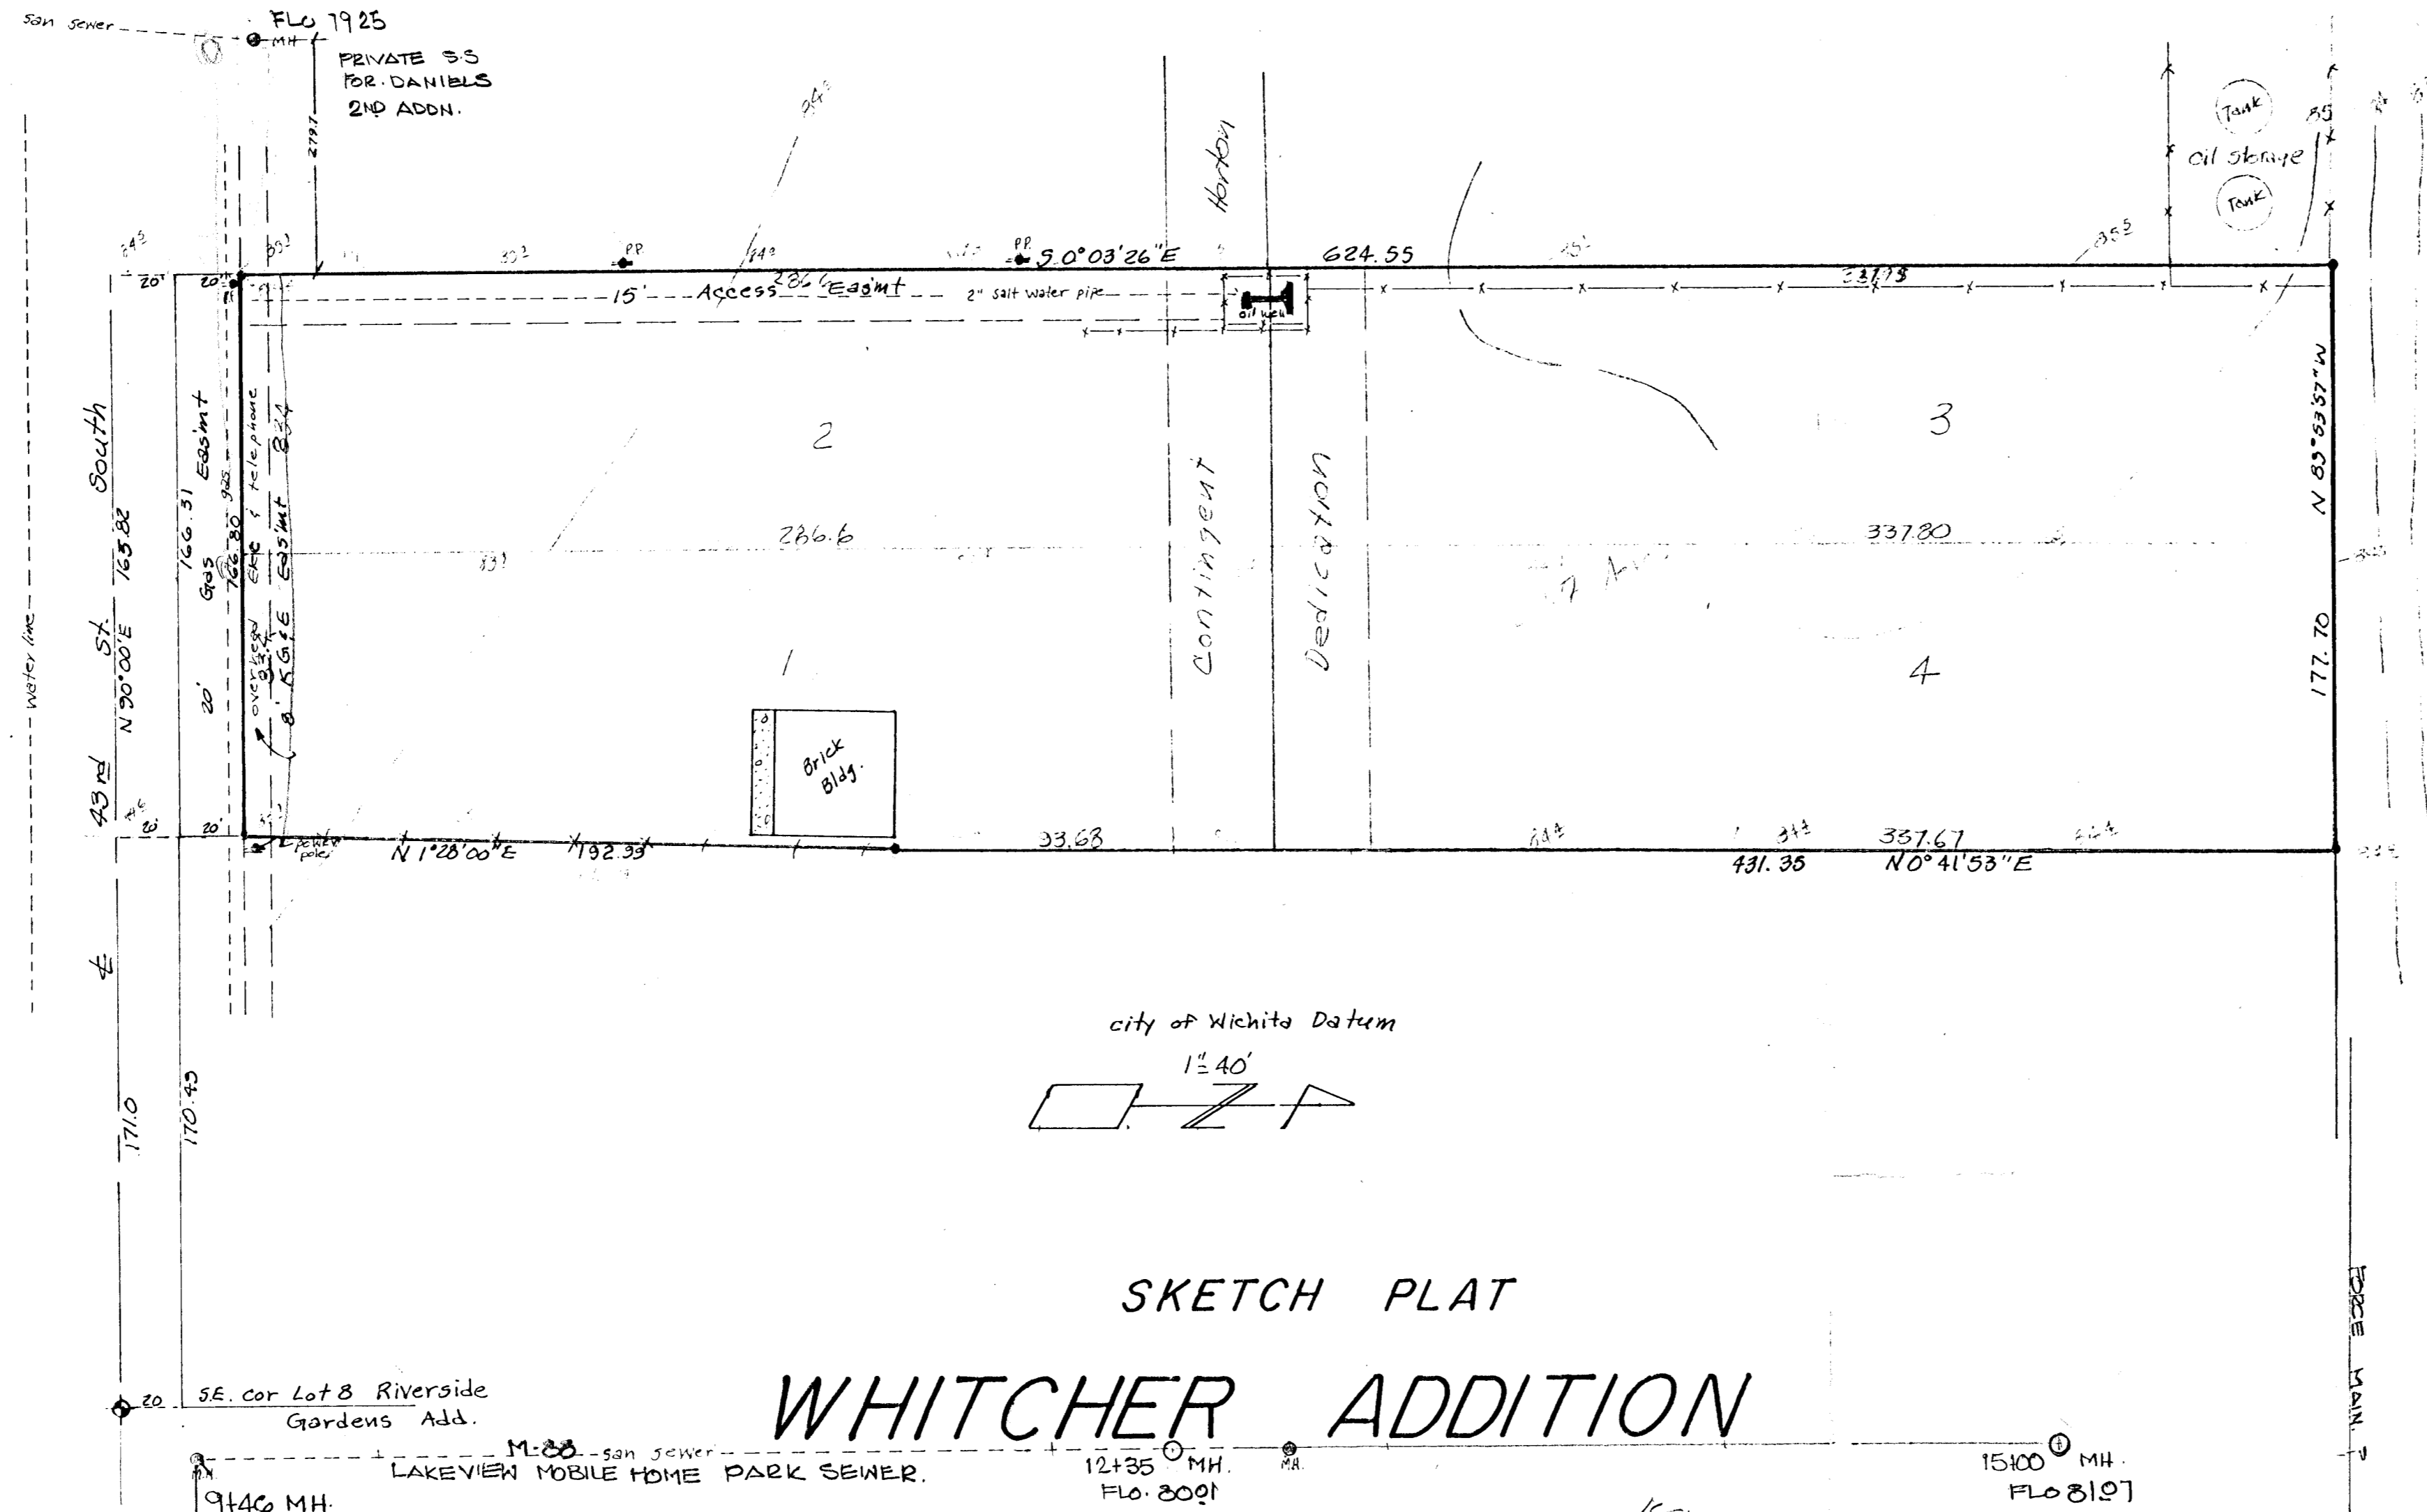

SKETCH PLAT

WHITCHER ADDITION

VICINITY MAP

