



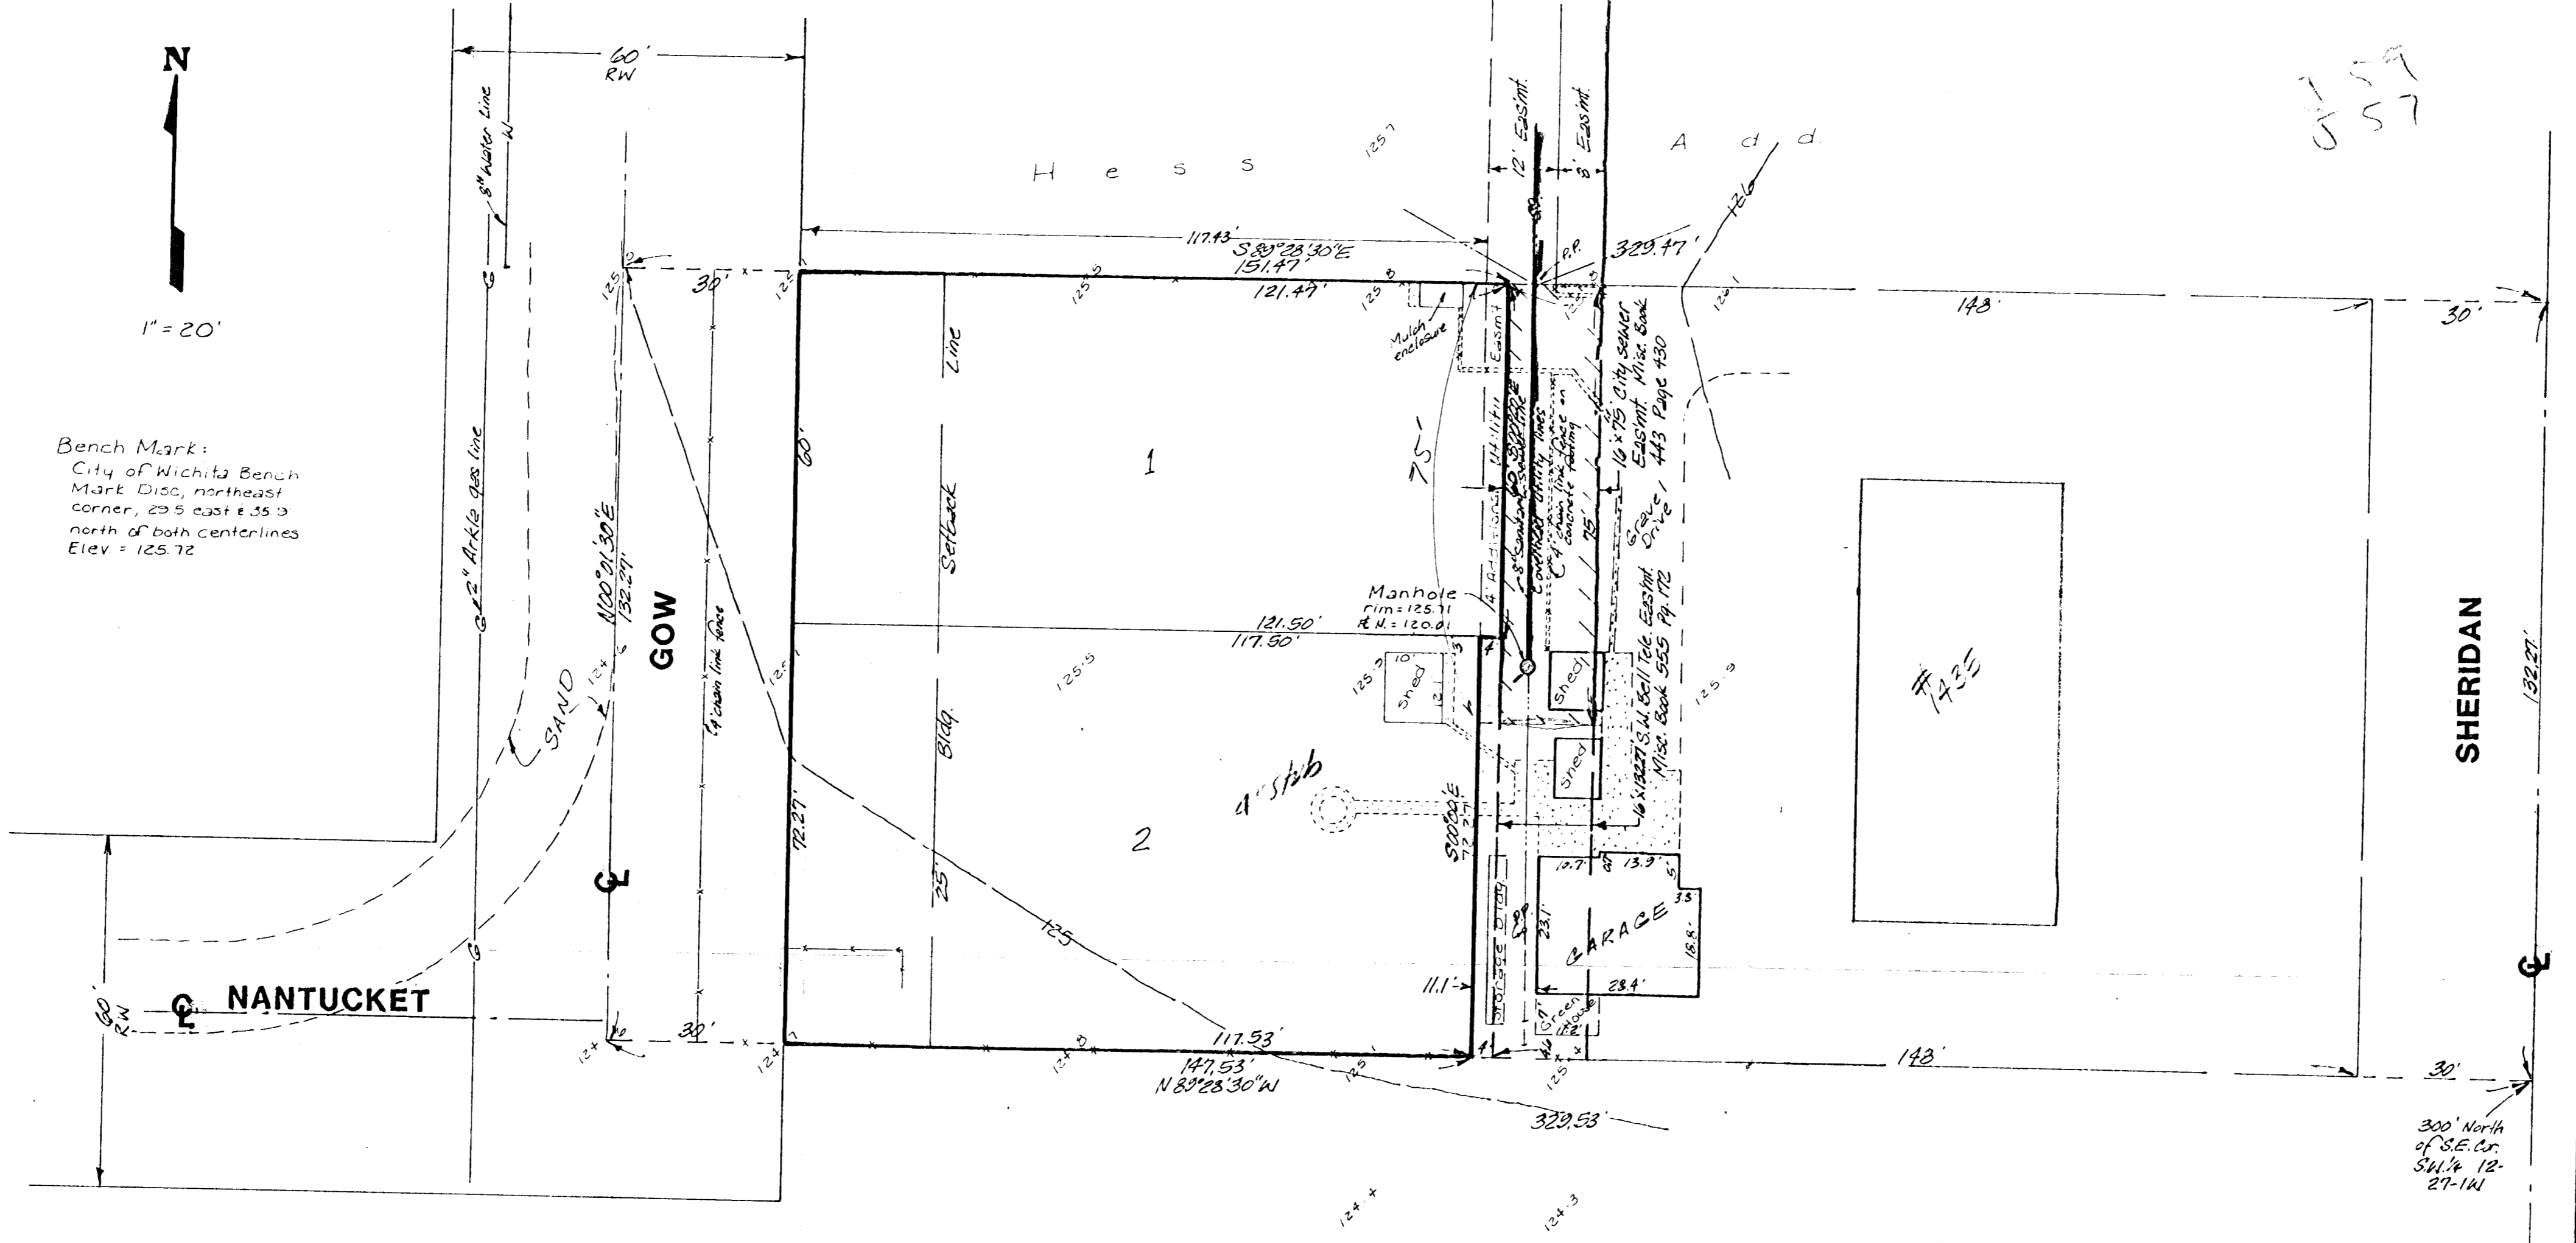

Bench Mark:
City of Wichita Bench
Mark Disc, northeast
corner, 29.5 east & 35.9
north of both centerlines
Elev = 125.72



u n p l a t e d

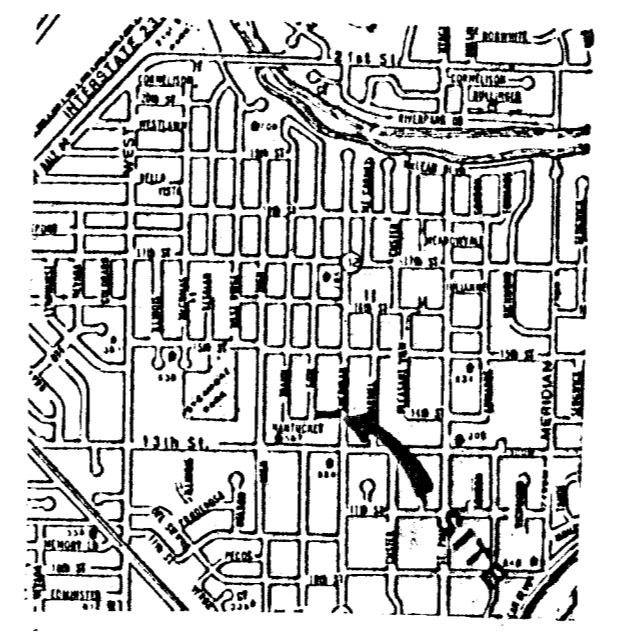

VICINITY MAP

PRELIMINARY PLAT
JANET WHITE ADDITION

A TRACT OF LAND IN THE SW 1/4 SEC. 12, TWP. 27-S, R-1-W

OWNER: RICK THOMPSON

13TH STREET

BAUGHMAN COMPANY, P.A.
SURVEYING & ENGINEERING
316/262-7271 • 315 ELLIS • WICHITA, KANSAS 67211

Sept. 16, 1989