

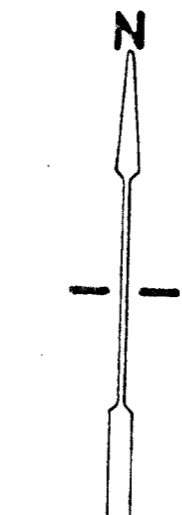


### MAX EATON ADDITION VICINITY MAP

Legal Description - Lots 3 & 4, Except the South  
8' thereof, Carney Addition to  
Wichita, Sedgwick County, Kansas.

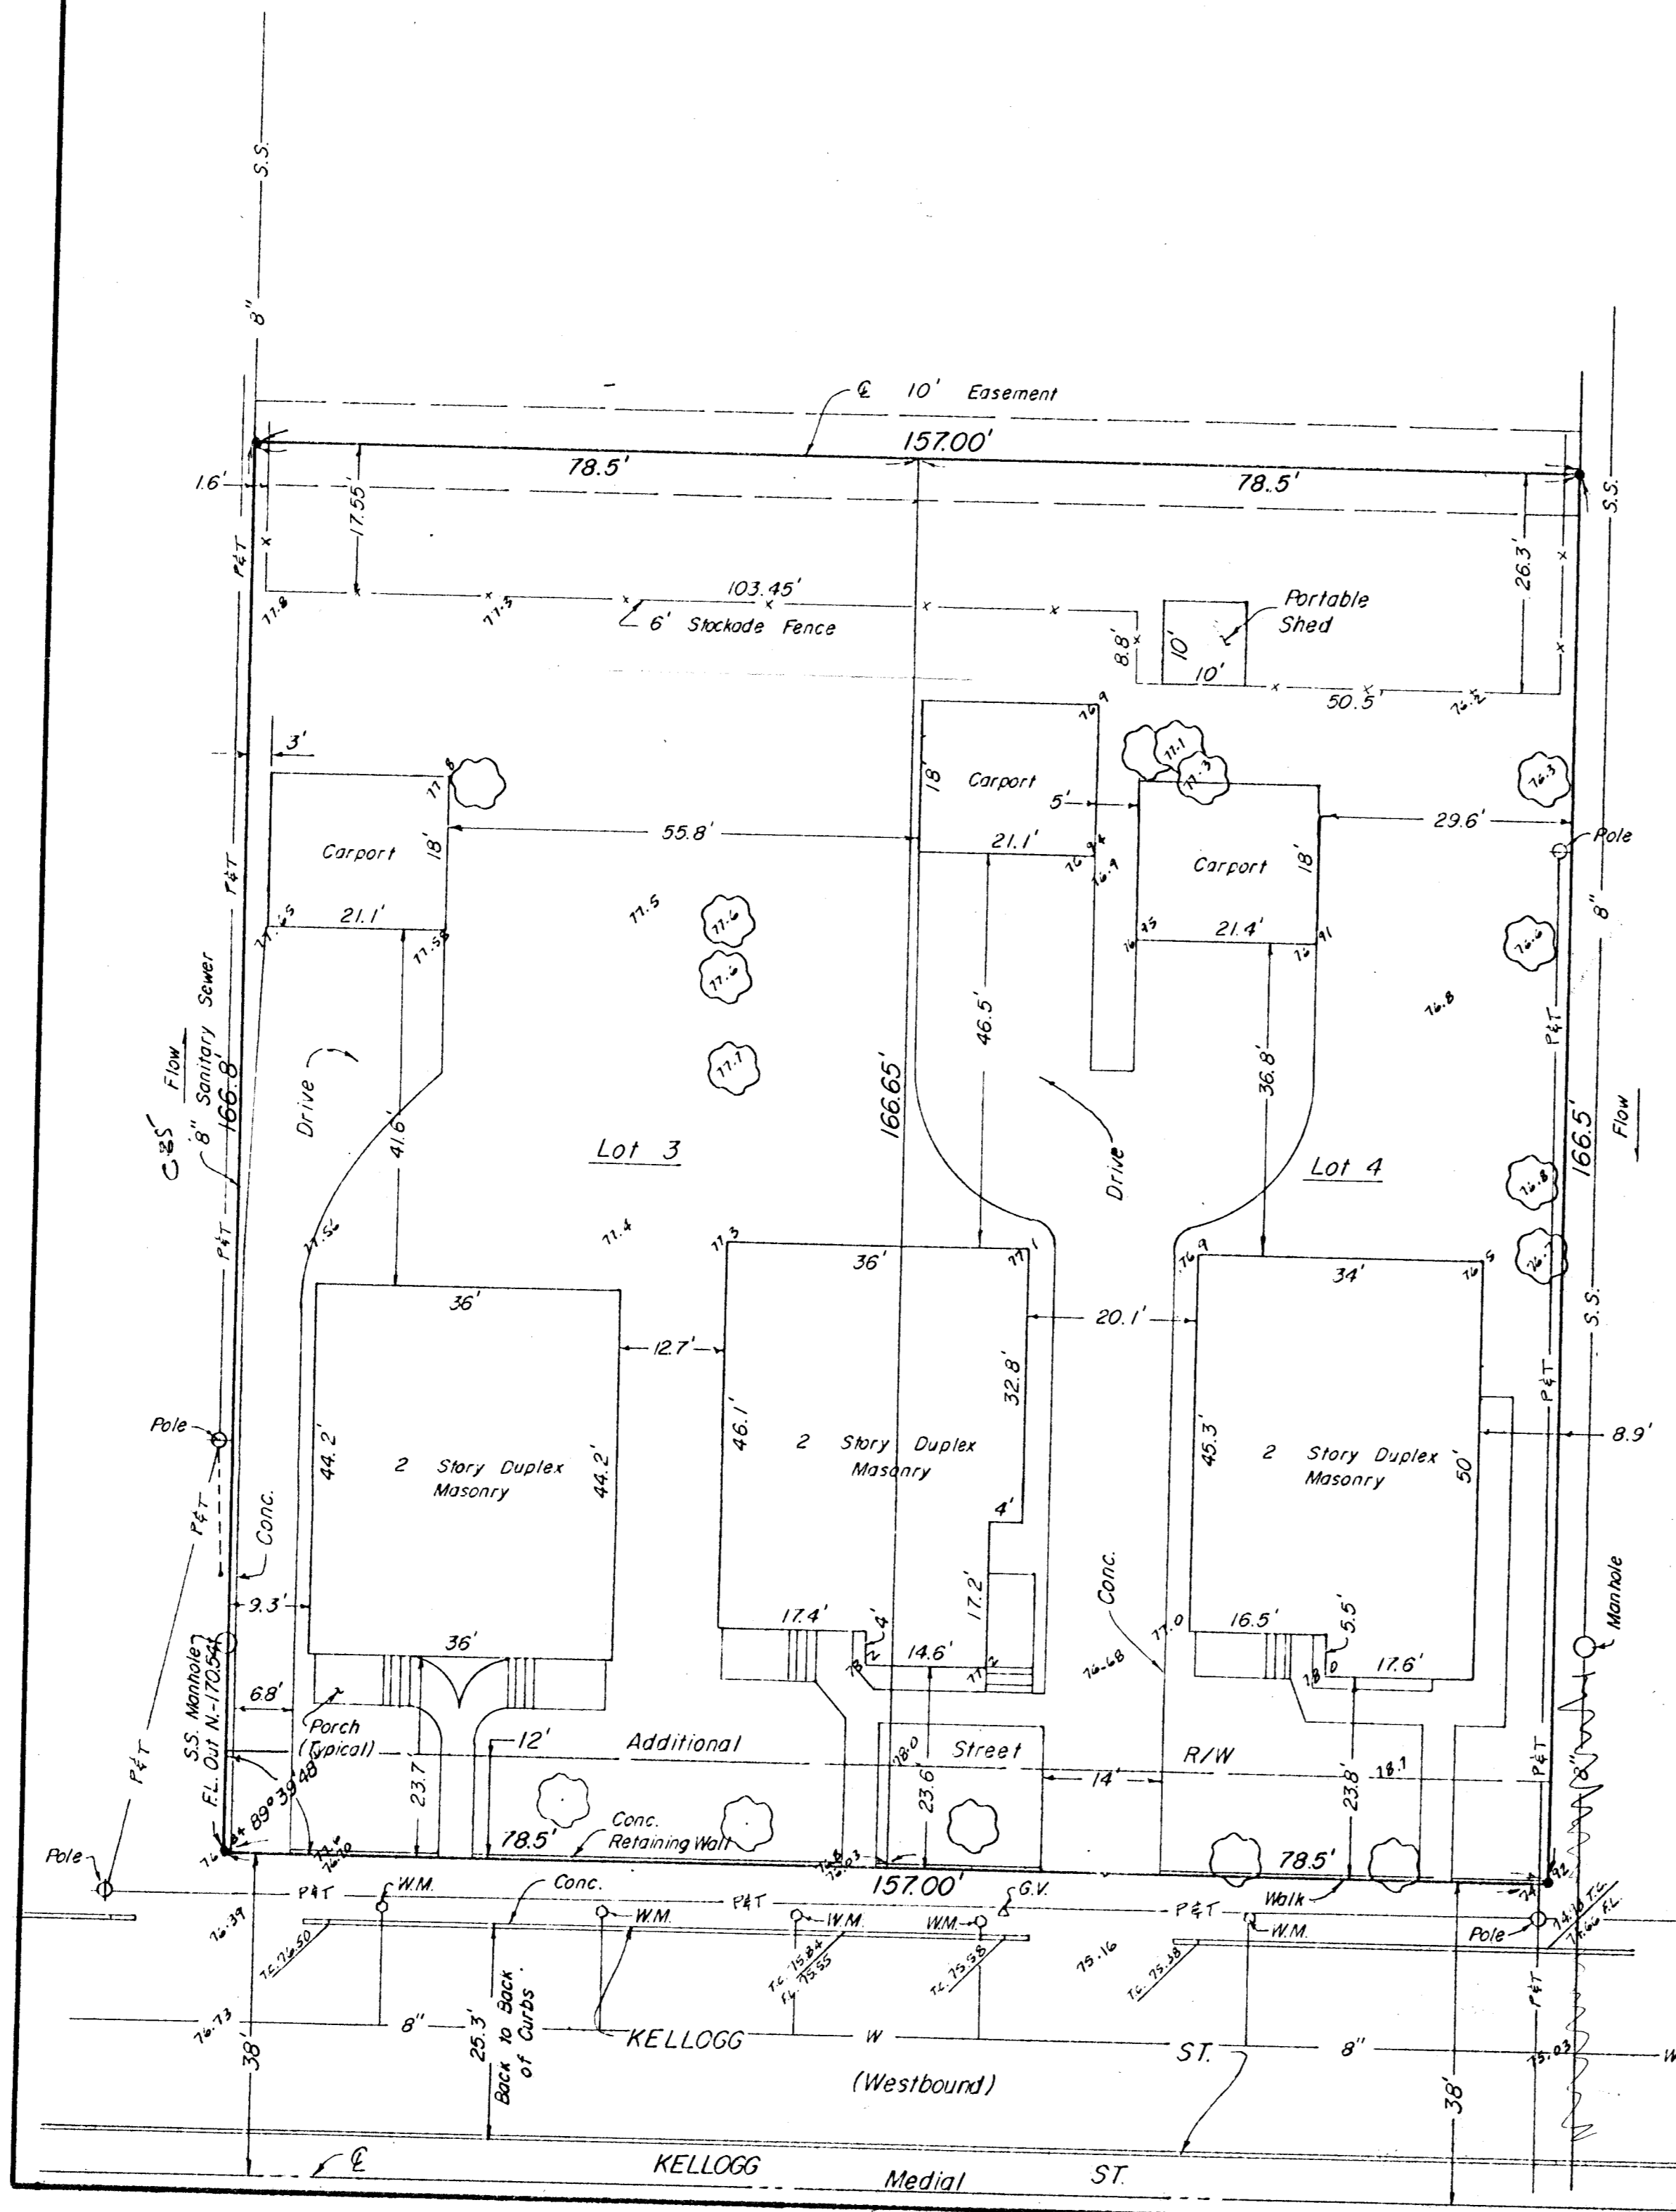

- 1/16" = 1'
- = Iron
- WM = Water Meter
- G.V. = Gas Valve
- T.C. = Top of Curb
- FL = Flow Line
- P&T = Power & Telephone
- ☉ = Tree
- S.S. = Sanitary Sewer
- W = Water Main

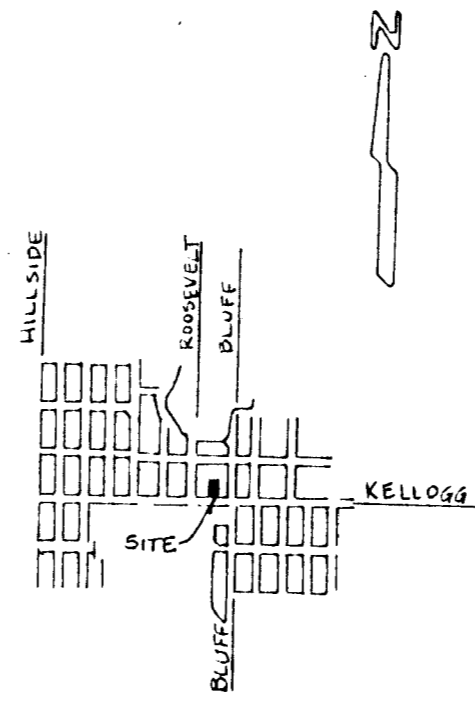

MOEHRING & ASSOCIATES  
CONSULTING ENGINEERS  
WICHITA  
83-087-SD Oct 19, 1983

BENCH MARK: Top of Thimble 20' S.  
of S. Property Line Kellogg ST,  
on W. Property Line Bluff ST.  
(South) Elev. 173.75 City Datum.