



UNPLATTED

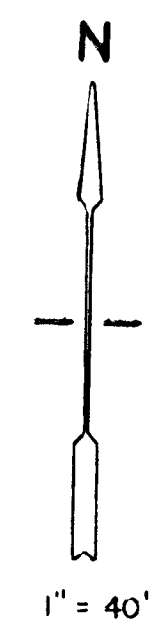

PRELIMINARY PLAT

of

**EAST SIDE BAPTIST CHURCH ADDITION**  
Sedgwick County, Kansas

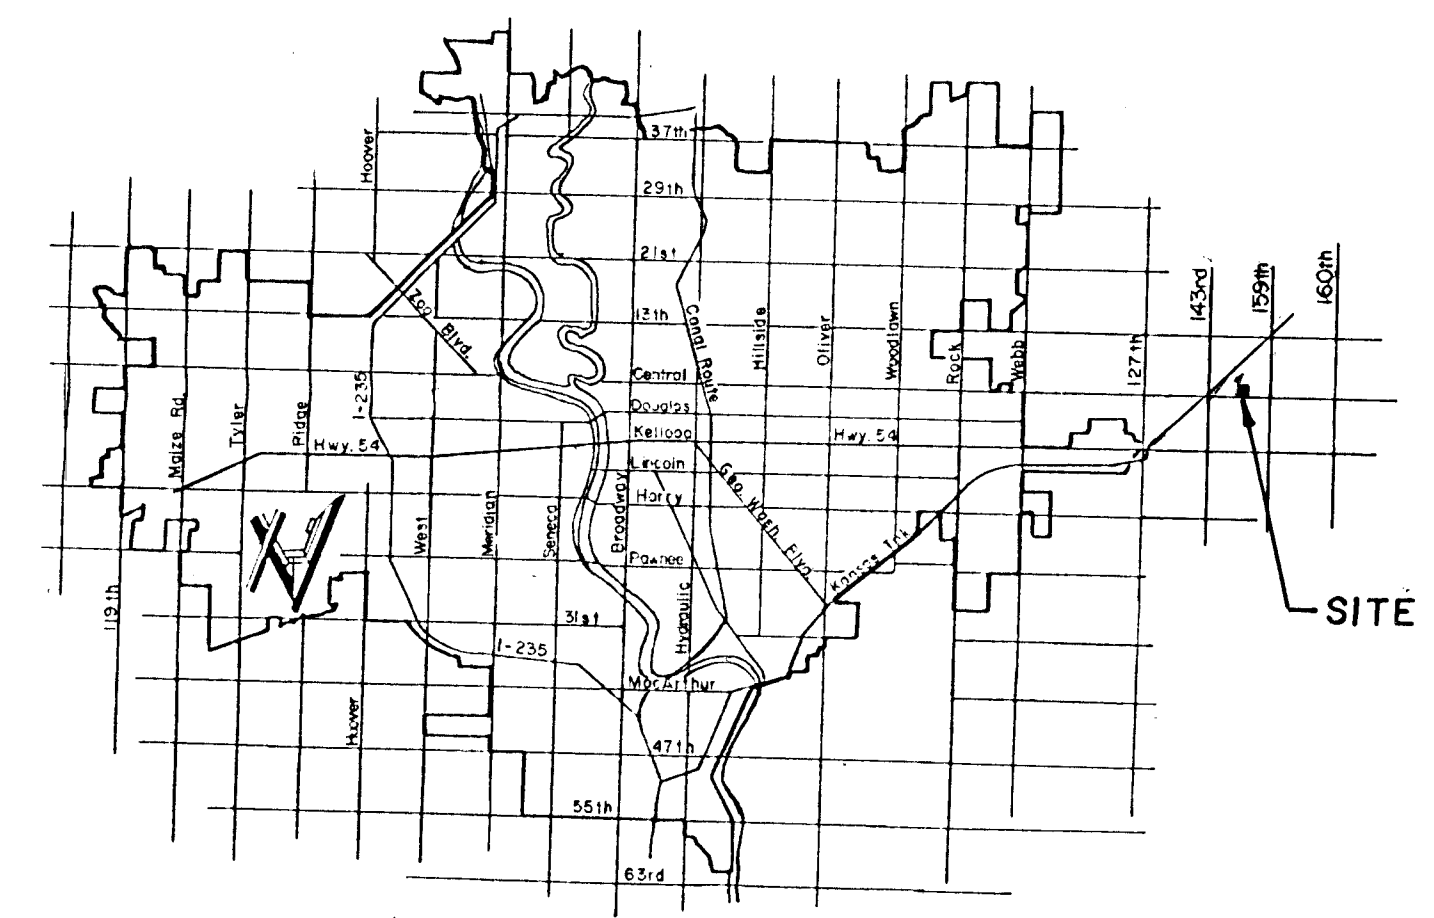

**LEGAL DESCRIPTION**

The S. 726' of the W. 600' of the SW Cor. of the SE 1/4 of Sec. 13, T. 27 S., R. 2 E., Sedgwick County, Kansas

Moehring & Associates  
Consulting Engineers  
Wichita  
5-29-91

**BENCHMARK**

60d Spike in Utility Pole, 50' S & 35' W of S 1/4 Cor. Sec. 13. Elev. 1331.07 M.S.L.

**LEGEND**

- MH = Manhole
- SS = Sanitary Sewer (Sedgwick Co.)
- OT = Overhead Telephone
- OE = Overhead Electric
- TP = Telephone Pole
- UP = Utility Pole
- W = Water Main
- G = Gas Main