

DRAINAGE DEDICATION


N
 1" = 30'
 Elev. = City Datum

BENCH MARK
 Woodlawn & Bridge of Mt. Vernon
 R.R. Spike in west side of util. pole
 31.7' South of Bridge
 Elev. = 136.14 City Datum

SKETCH PLAT
EASTWOOD PARK ADD'N.

BLOCK G, REPLAT OF BUILDERS EIGHTH
 ADDITION TO WICHITA, KANSAS.

BUILDERS, INC.

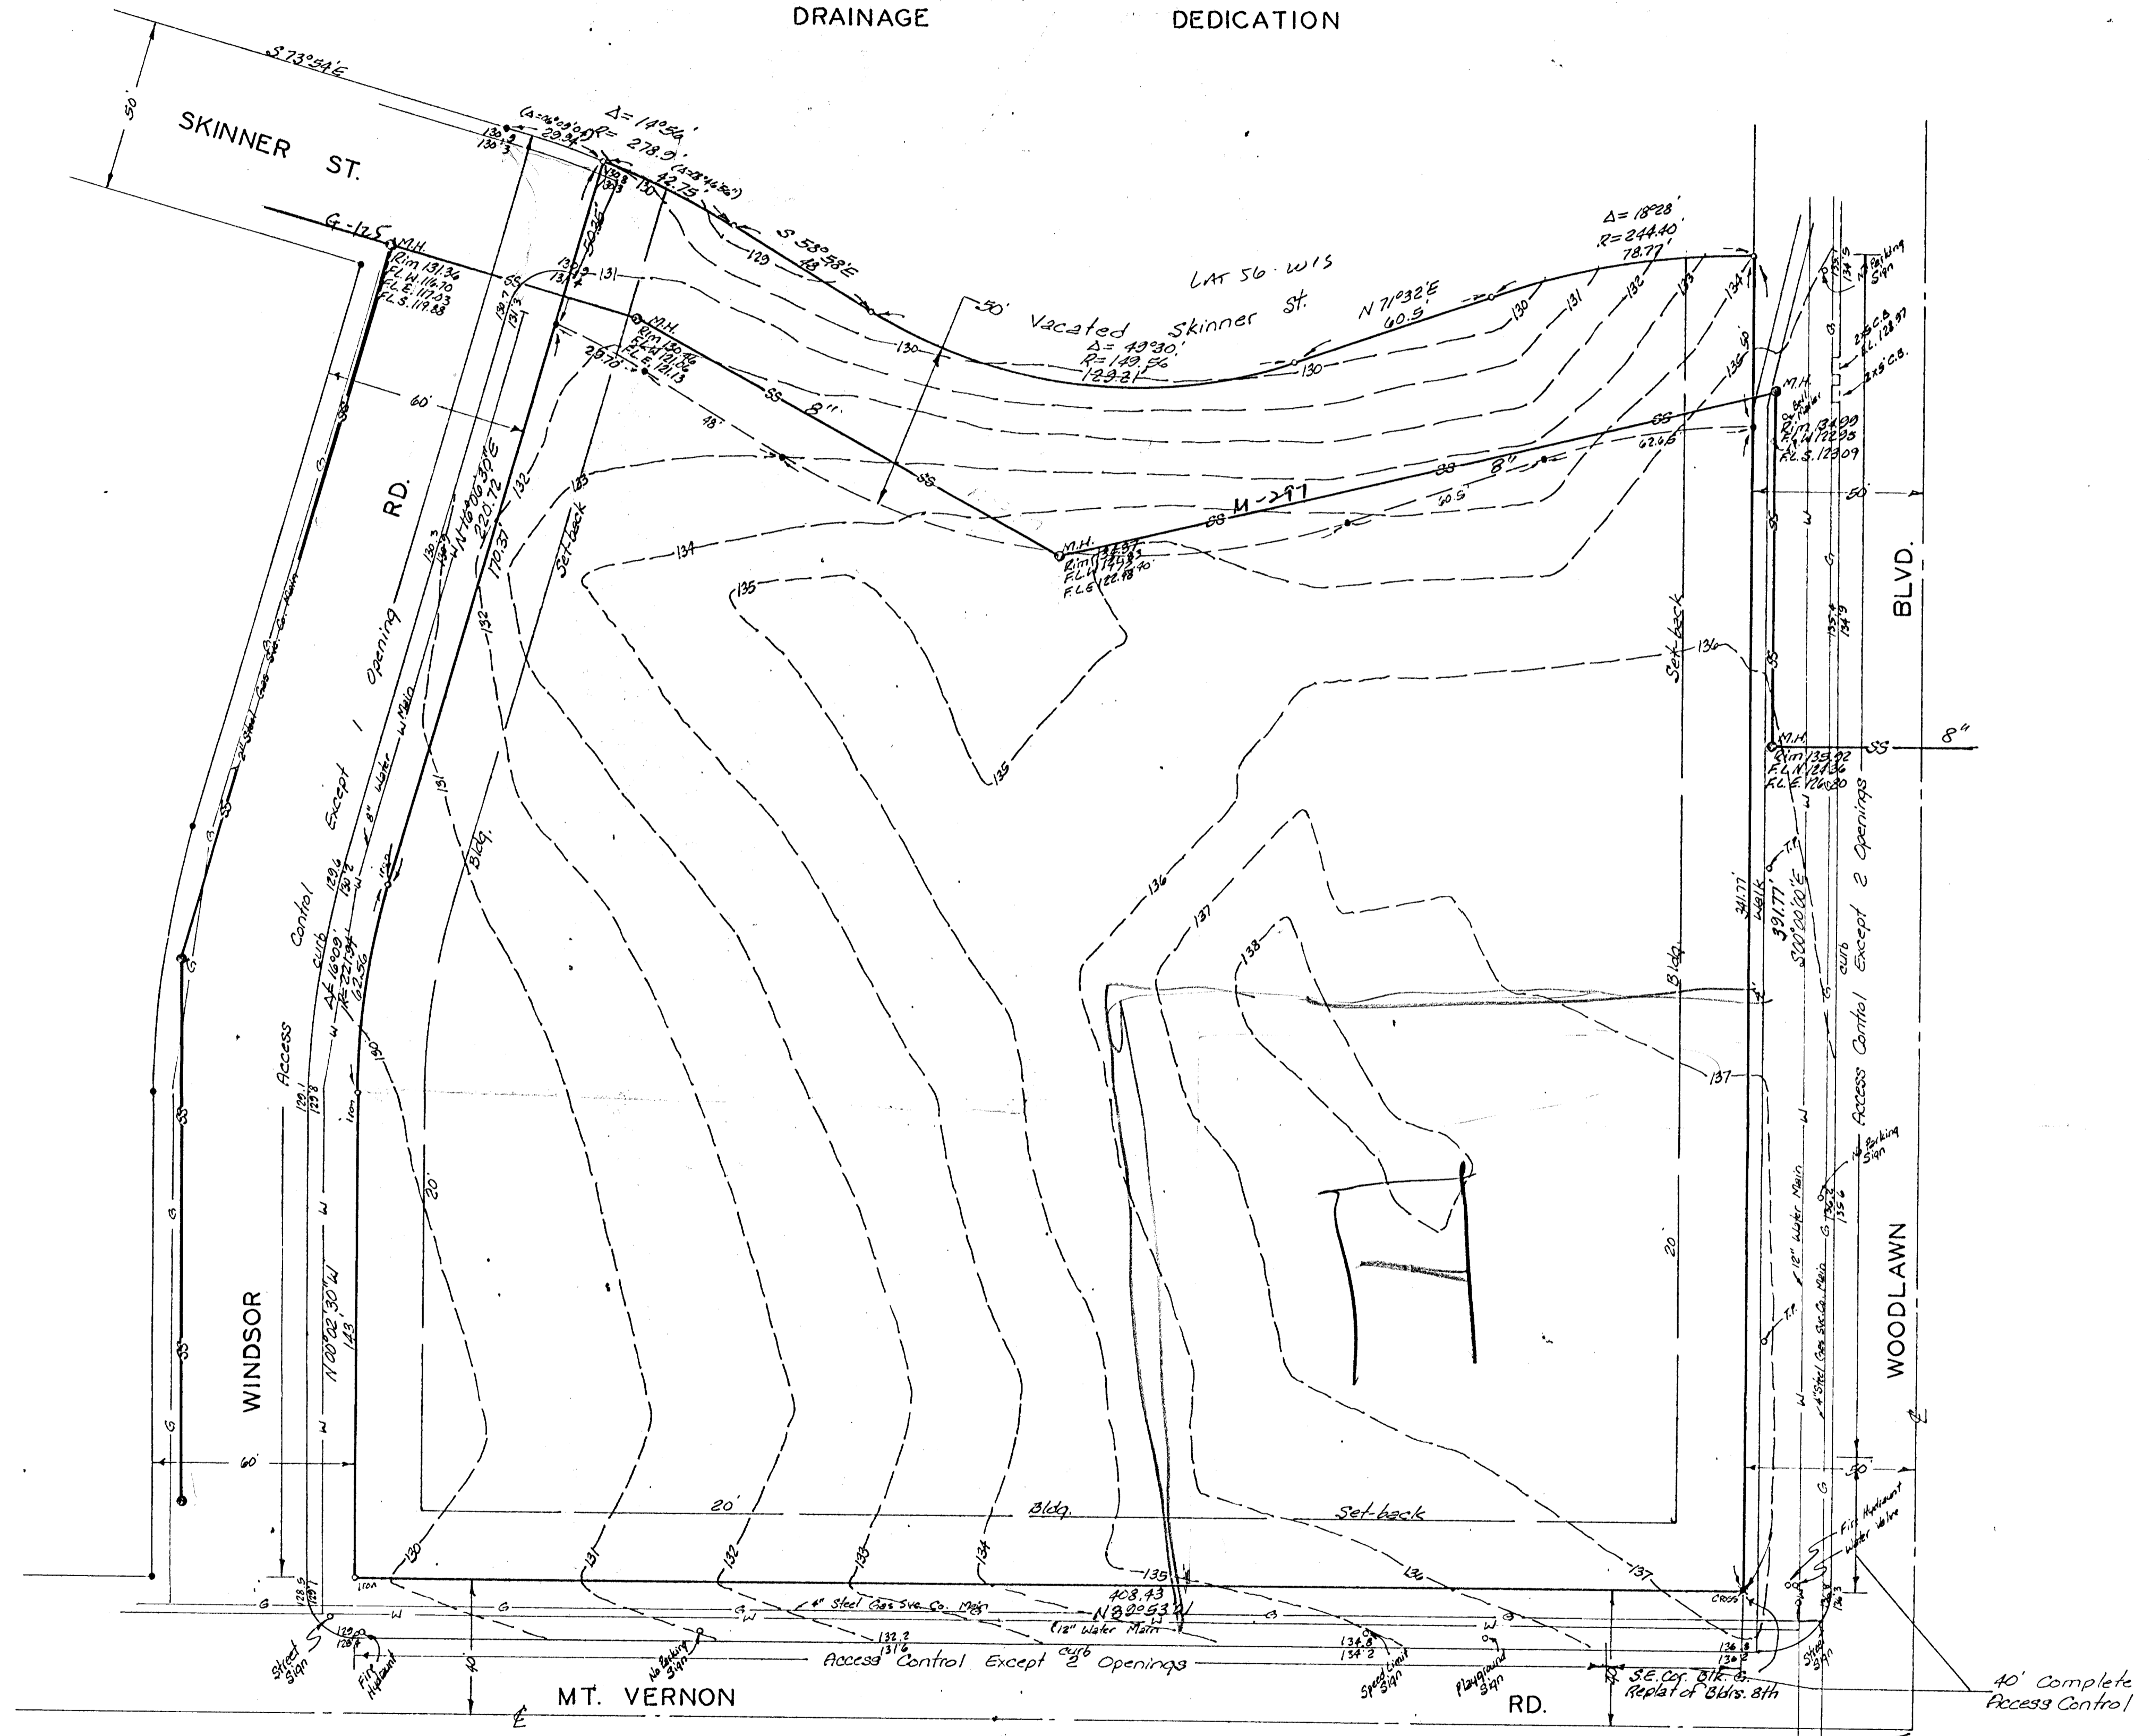

S.E. Cor. NE 1/4
 Sec. 36-275-15