

N.W. Corner, N.W. 1/4, Section 7,
T.27 S., R.1 W. of the 6th P.M.





UTILITIES:
 Telephone: As shown
 Power: As shown
 Gas: (Arksla) Nearest lines available -
 Westlink 14th Addition
 Water: None available as per S-1-80;
 service will be available from
 Echo Hills Addition
 Storm Sewer: None available

Zoning R-1

ECHO HILLS 2ND ADDITION

TOPOGRAPHIC MAP OF LANDS LOCATED
 IN THE N.W. 1/4 OF SEC. 7
 T. 27 S., R. 1 W., SEDGWICK COUNTY, KANSAS

Owner: Inland Investment Company, Inc.
 Engineer: Professional Engineering Consultants, P.A.
 1440 E. English
 Wichita, Kansas

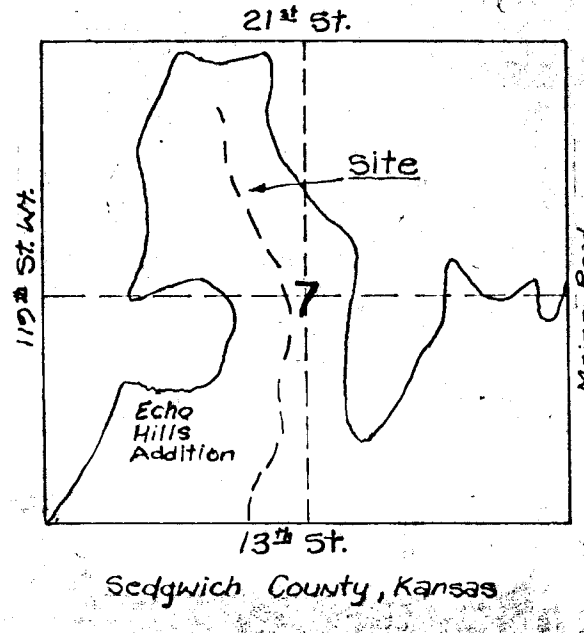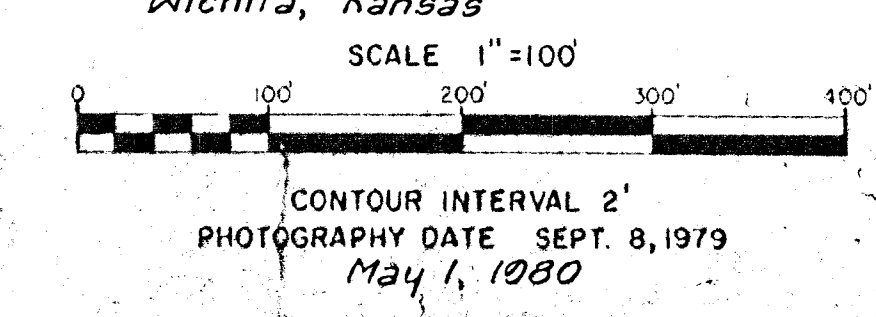

PRELIMINARY PLAT