


UNPLATTED

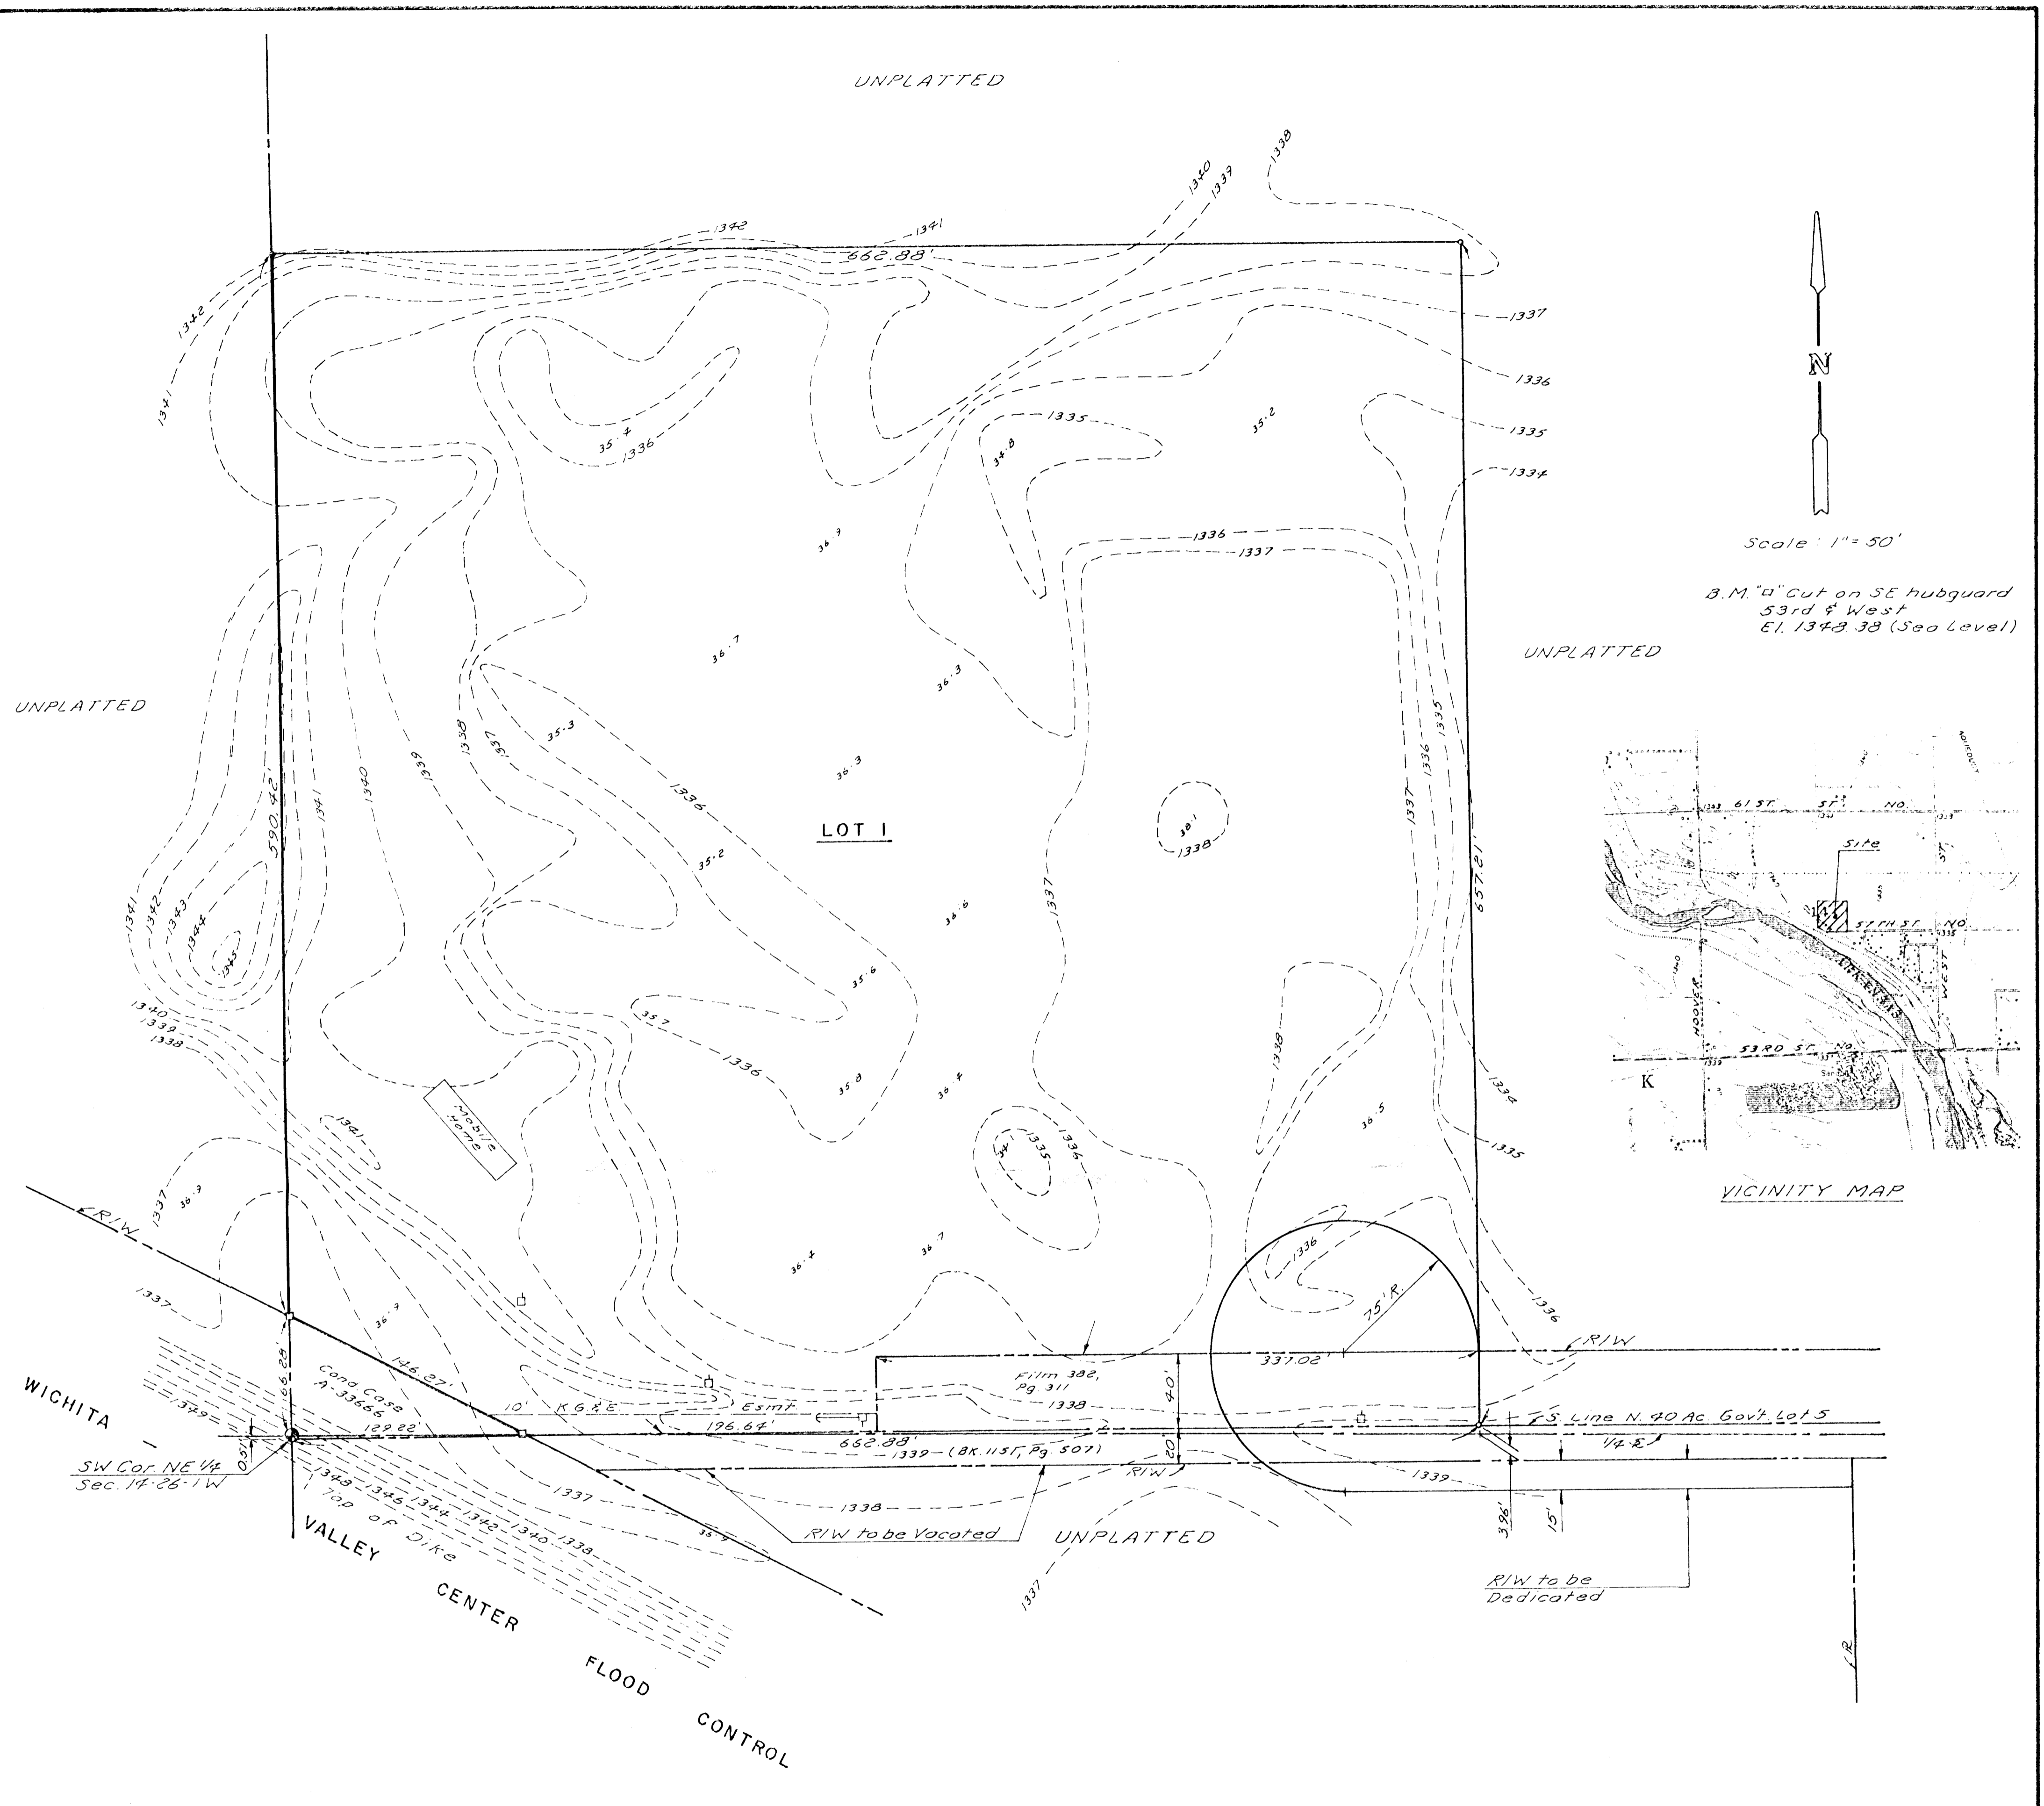

PRELIMINARY PLAT
DEUTSCHES ECK ADDITION

THE WEST 10 AC OF THE SOUTH 20 AC OF THE NORTH 40 AC OF
 GOV'T. LOT 5 IN THE E. 1/2 OF SEC. 14-26-1W

Oct 21, 1995

BAUGHMAN COMPANY, P.A.
 SURVEYING & ENGINEERING
 319-262-7271 • 330 LAURA • WICHITA, KANSAS 67211