


**Preliminary Plat of
Elk Run Second Addition
Sedgwick County, Kansas
October, 1998**

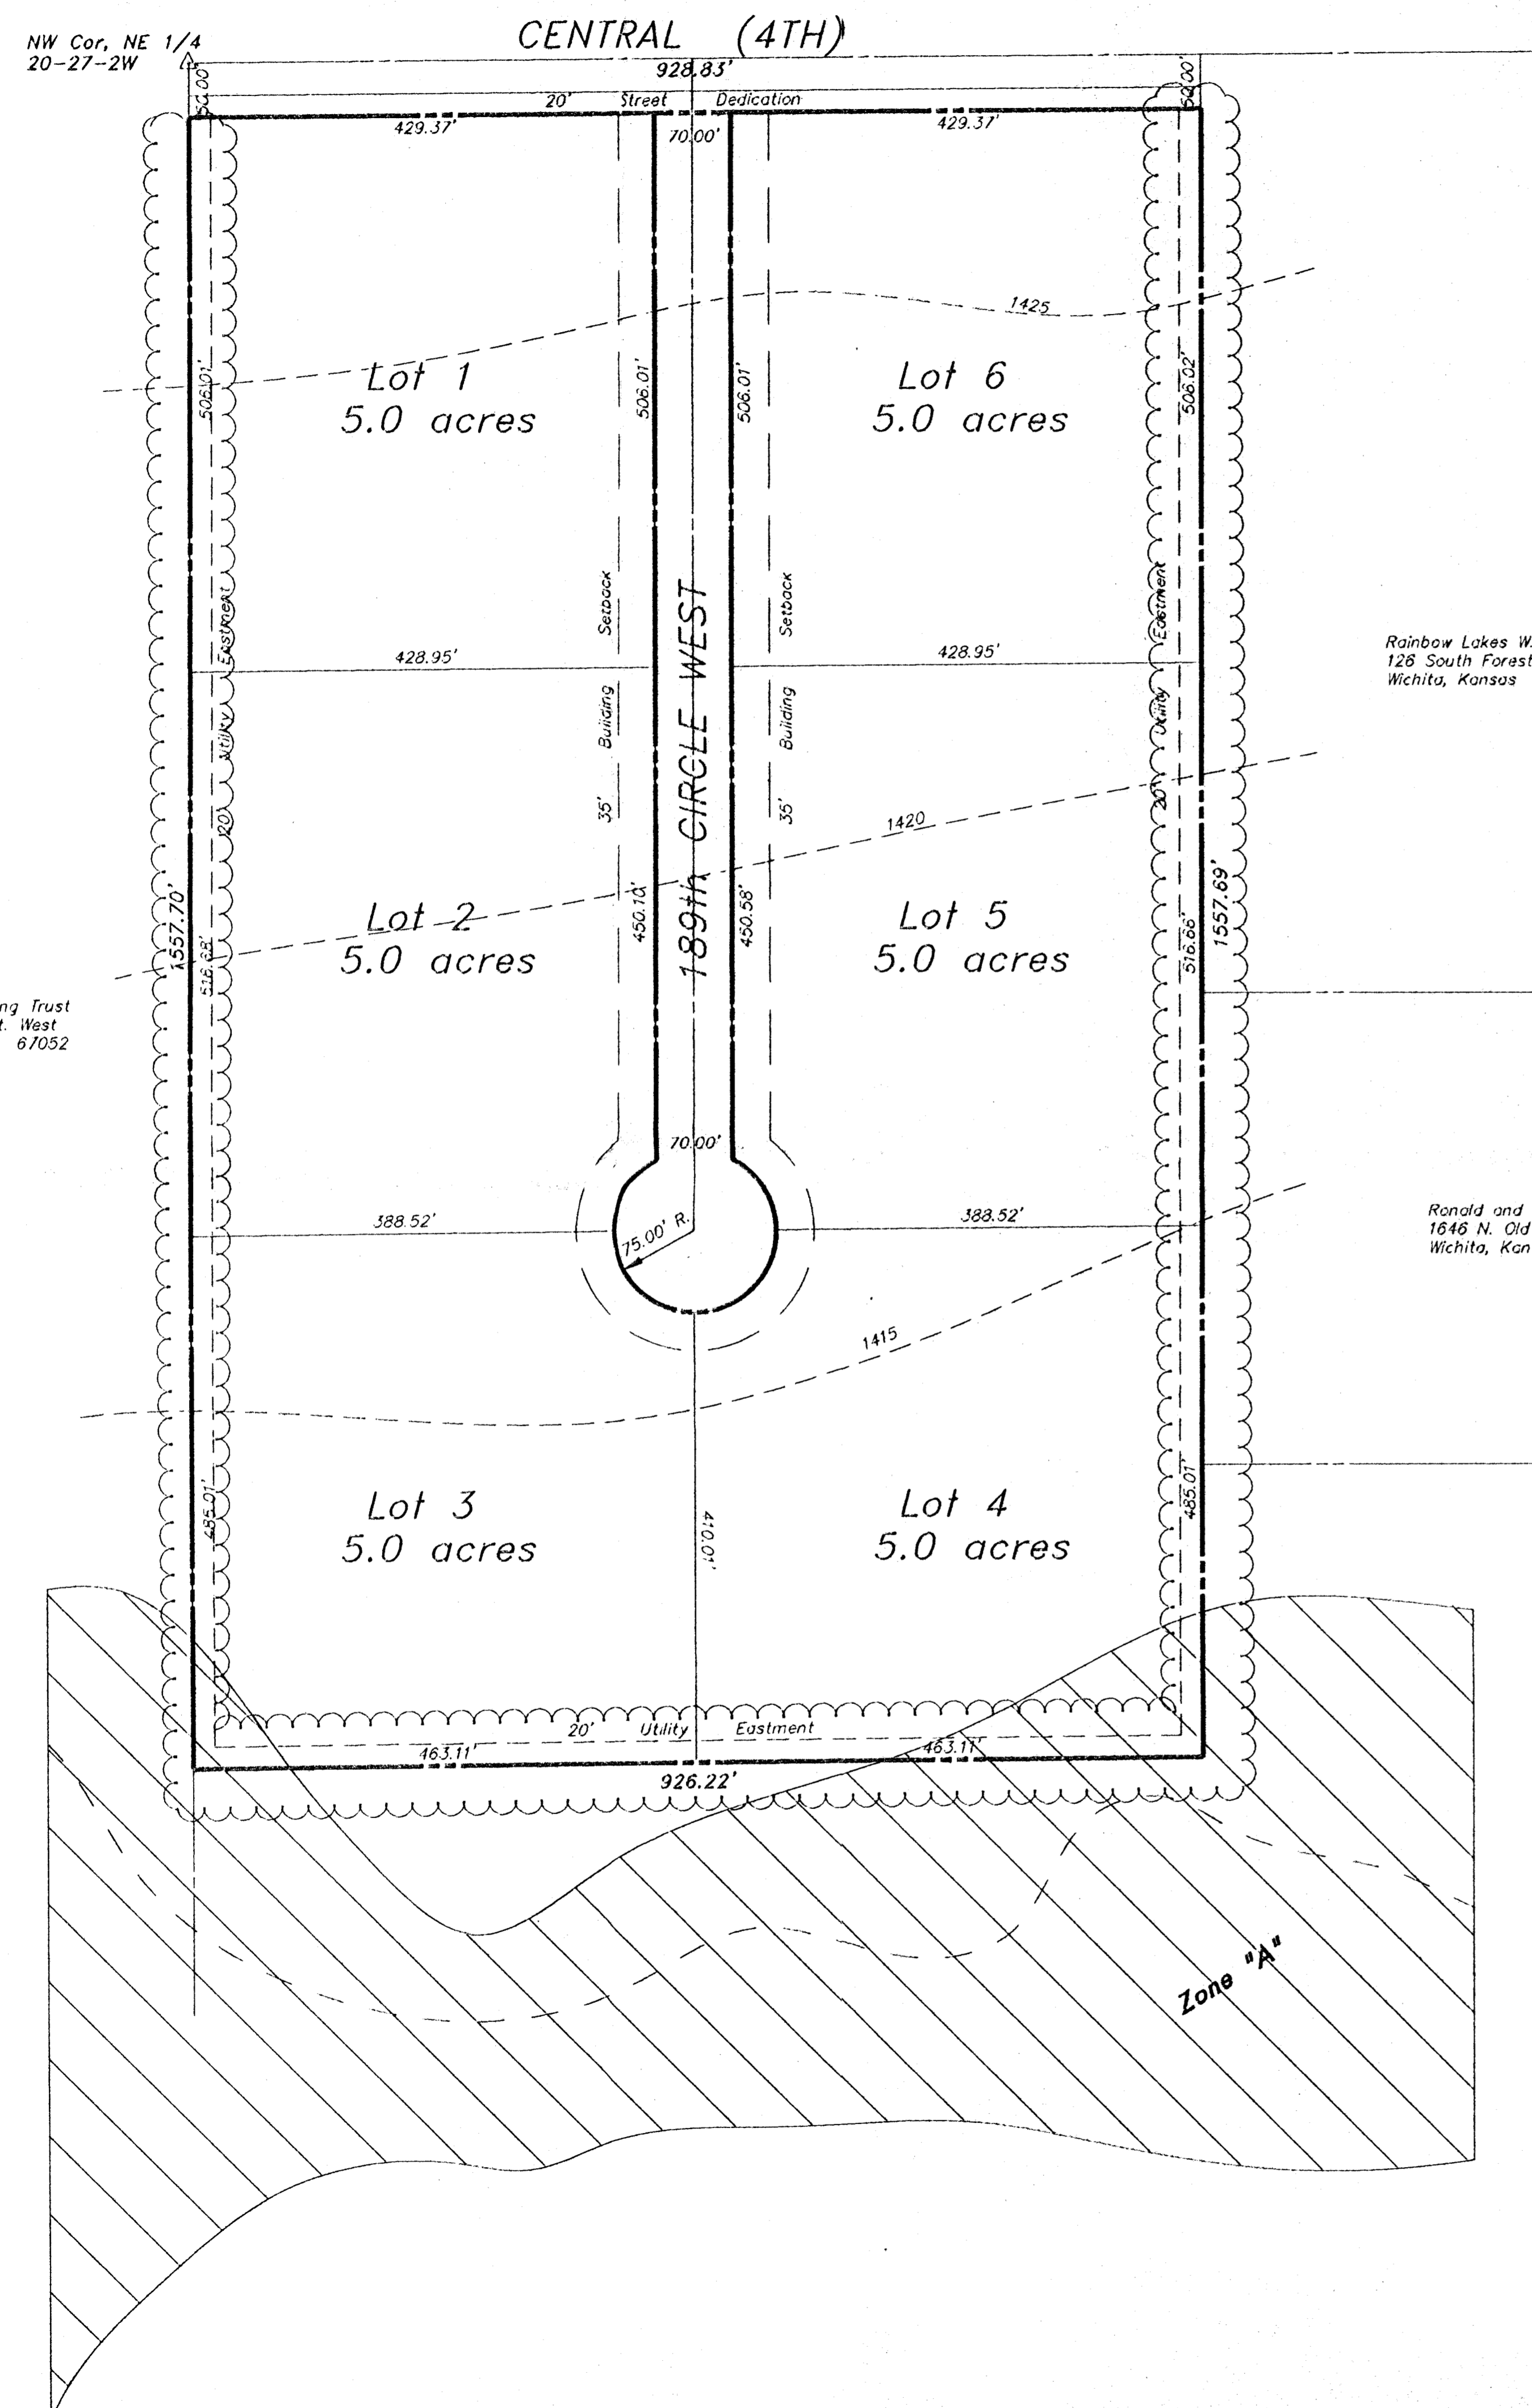

Rainbow Lakes W. 3rd Addition
126 South Forest View
Wichita, Kansas 67235

Ronald and Iris Jackson
1646 N. Old Wick
Wichita, Kansas 67235

Kenneth G. Smith
201 N. 183rd. St. West
Goddard, Kansas 67052


Minnie Friess Living Trust
1861 N. 199th St. West
Goddard, Kansas 67052

Source/Date of Topography:
USGS Goddard Quadrangle/1975
Bench Mark:
60d. Spike in H.L.P.
25' E. and 30' N. of Sec. Cor.
Elev. 1405.92, MSL

Proposed Water and Sewer:
On-site Wells and Sewage Lagoons,
Subject to Sedgwick County Health
Department approval
Proposed Roadway and Drainage Improvements:
Private construction and dedication of
Improvements, in accordance with Sedgwick
County Engineer's standards

Owner:
Ernest Siggs
18401 West 4th St.
Goddard, Kansas 67052
Contract Buyer/Developer:
BLSS, Inc.
1300 North 199th Cir. West
Goddard, Kansas 67052

Existing and Adjacent Zoning:
RR - Rural Residential
Proposed Zoning:
RR - Rural Residential
Existing Land Use:
Agriculture

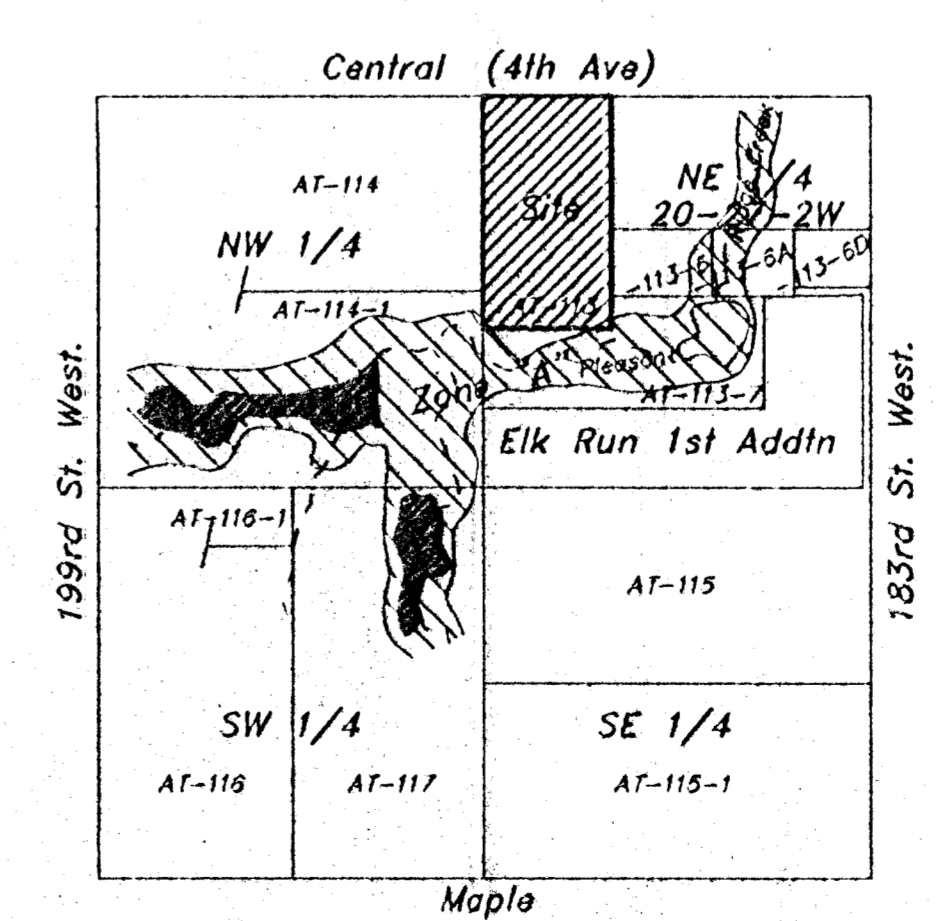

Vicinity Map

Surveyor:
S. E. Anderson PE/LS
Consulting Engineer
PO Box 240
Whitewater, Kansas 67154