

Notes:
 - 4" steel gas main on Mac Arthur 27' N of the south R; dead ends 128' East of East R of Hydraulic.
 - Poles shown on south side of Mac Arthur belong to K.G. & E. are for Street Lighting.

B.M. Disc 31 ft. west & 31 ft. south of the intersection of Hydraulic St. with Mac Arthur Rd.
 Elev = 86.273 City datum = 1273.673 m.s.l.

N.W. Cor. N 1/4, N 1/4, Sec 15, T23S, R1E, 6th P.M. Rd. 1/2" I.P. in thimble

N.E. Cor. N 1/4, Sec. 15, T23S, R1E of 6th P.M. Rd. 1/2" I.P. in thimble


Sanitary Sewer Plan 6-16-88
PRELIMINARY PLAT OF EMERY PARK ADDITION

OWNER • NAGIB T. SHABSHAB % TOMEY N. SHABSHAB
 340 S. KEITH WICHITA, KS. 67209

ENGINEER • P. E. C., P.A.
 1440 E. ENGLISH WICHITA, KS. 67211

4-20-88

AREA MAP

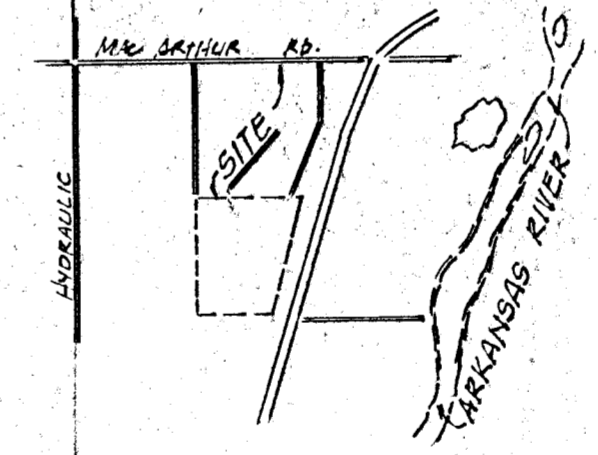

ASSUMED AZIMUTH
 TOPOGRAPHIC MAP OF LANDS LOCATED AT
 NE. QUARTER OF NW QUARTER SECTION 15, 28S. 1E,
 SEDGWICK COUNTY, KANSAS

SURVEYING & ENGINEERING
 PROFESSIONAL ENGINEERING CONSULTANTS, P.A.
 1440 EAST ENGLISH ST., WICHITA, KS 67211

0 100 200 300
 1:1200
 CONTOUR INTERVAL: 2 ft. 100'-1"

PHOTOGRAMMETRY BY
 MILES AIR PHOTO SURVEY
 124 THURSTON STREET
 MANHATTAN, KANSAS 66502
 913-539-2100 FAX 913-539-2142

AERIAL PHOTOGRAPHY
 TYPE VERTICAL AT 60% D.L.
 ALTITUDE 1308' A.M.S.L.
 DATES OBTAINED 25 JULY 1968

CAMELOT ADDITION "G"

NEW ADD. "AA"

Board of Park Commissioners "AA"

