


PRELIMINARY PLAT WILLARD PARKER'S 1st. ADDITION


NOTE: Elec. is 1/2 mi West.

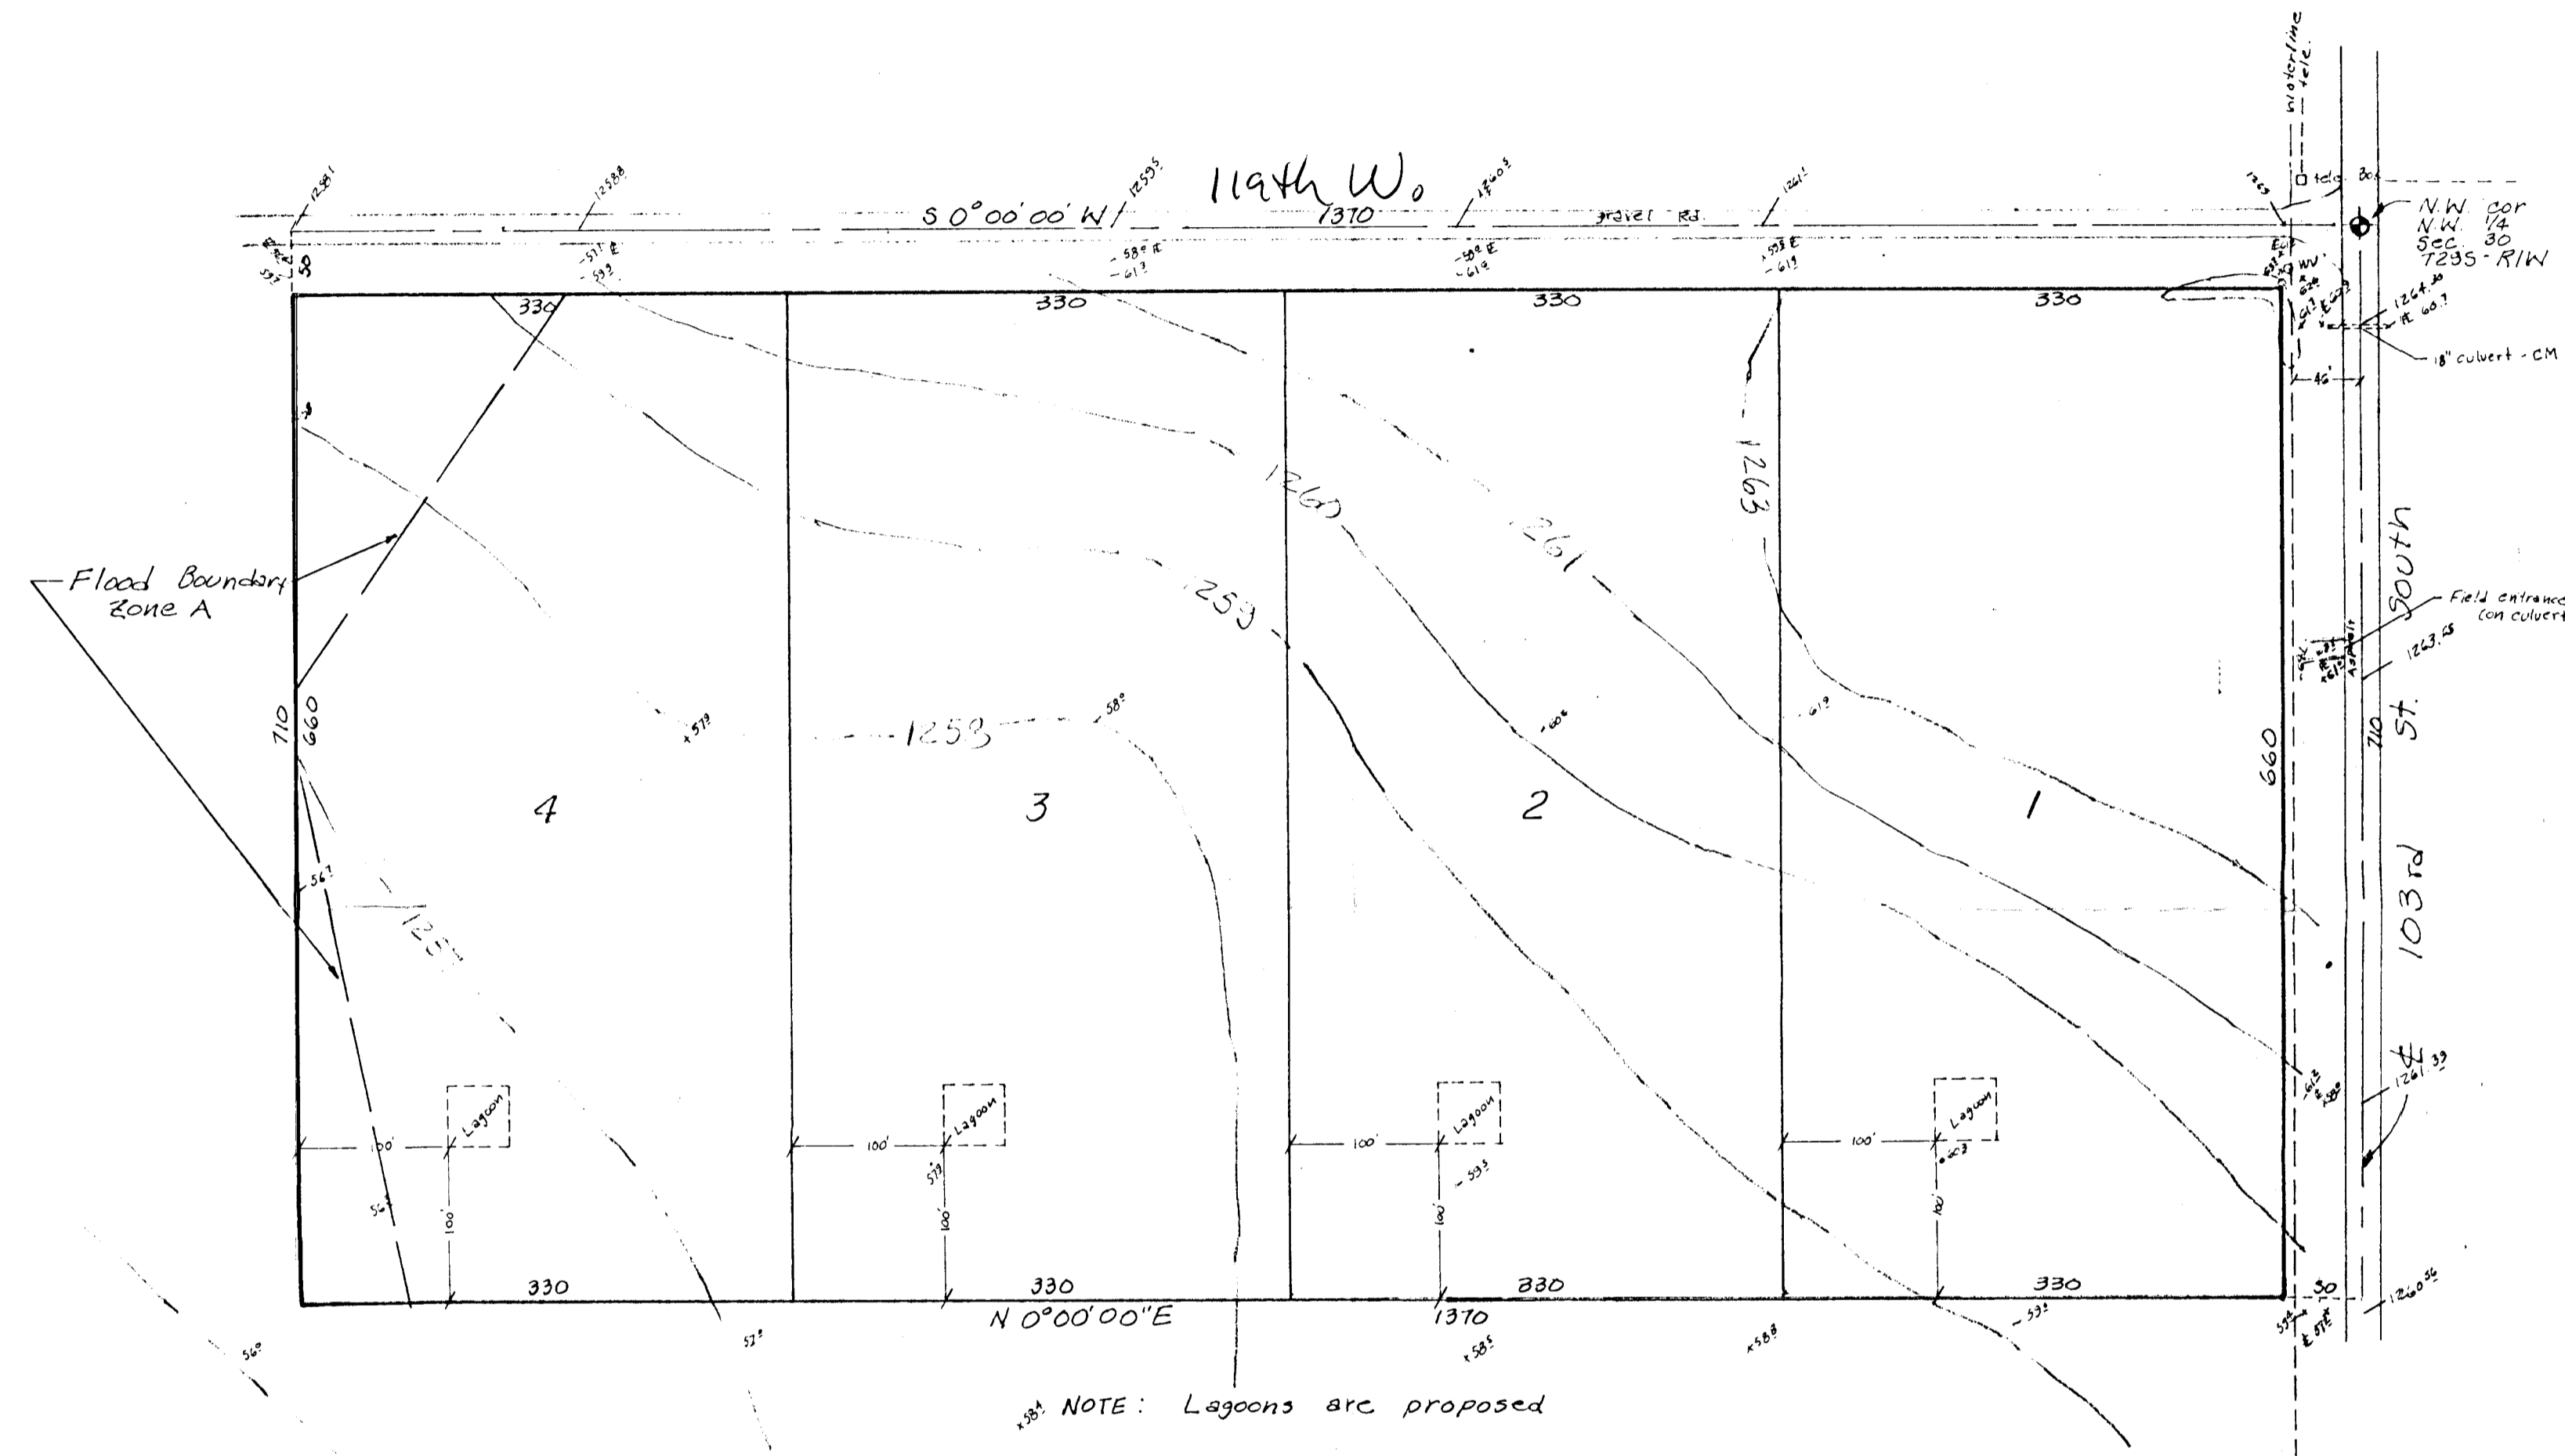

NOTE: Lagoons are proposed

Owner: Willard Parker

March 22, 1931

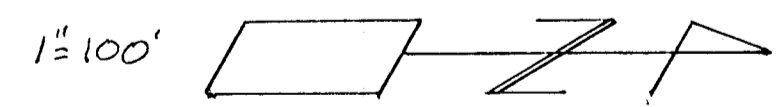

NOTE: The East 50' & the South 50' are not zoned L.I.