

drainage plan ^{1/11/83} _{REVISED 1/16/83}


NOTE:
Building Setbacks and Access Control are per the approved associated GLADYS WIEDEMANN Community Unit Plan

GLADYS WIEDEMANN ADDITION

SKETCH PLAT (US 54)
LOTS 57, 58, 59, 60, 61, 62, 63, 64 AND THE WEST 82 FEET OF LOT 65 EXCEPT THAT PART TAKEN FOR HIGHWAY AND STREET PURPOSES, LINWOOD ACRES, SEDGWICK COUNTY, KANSAS.

KT WIEDEMANN TRUST

BAUGHMAN COMPANY, P.A.
SURVEYING & ENGINEERING
3102 W. 27TH ST., SUITE 100, WICHITA, KANSAS 67207

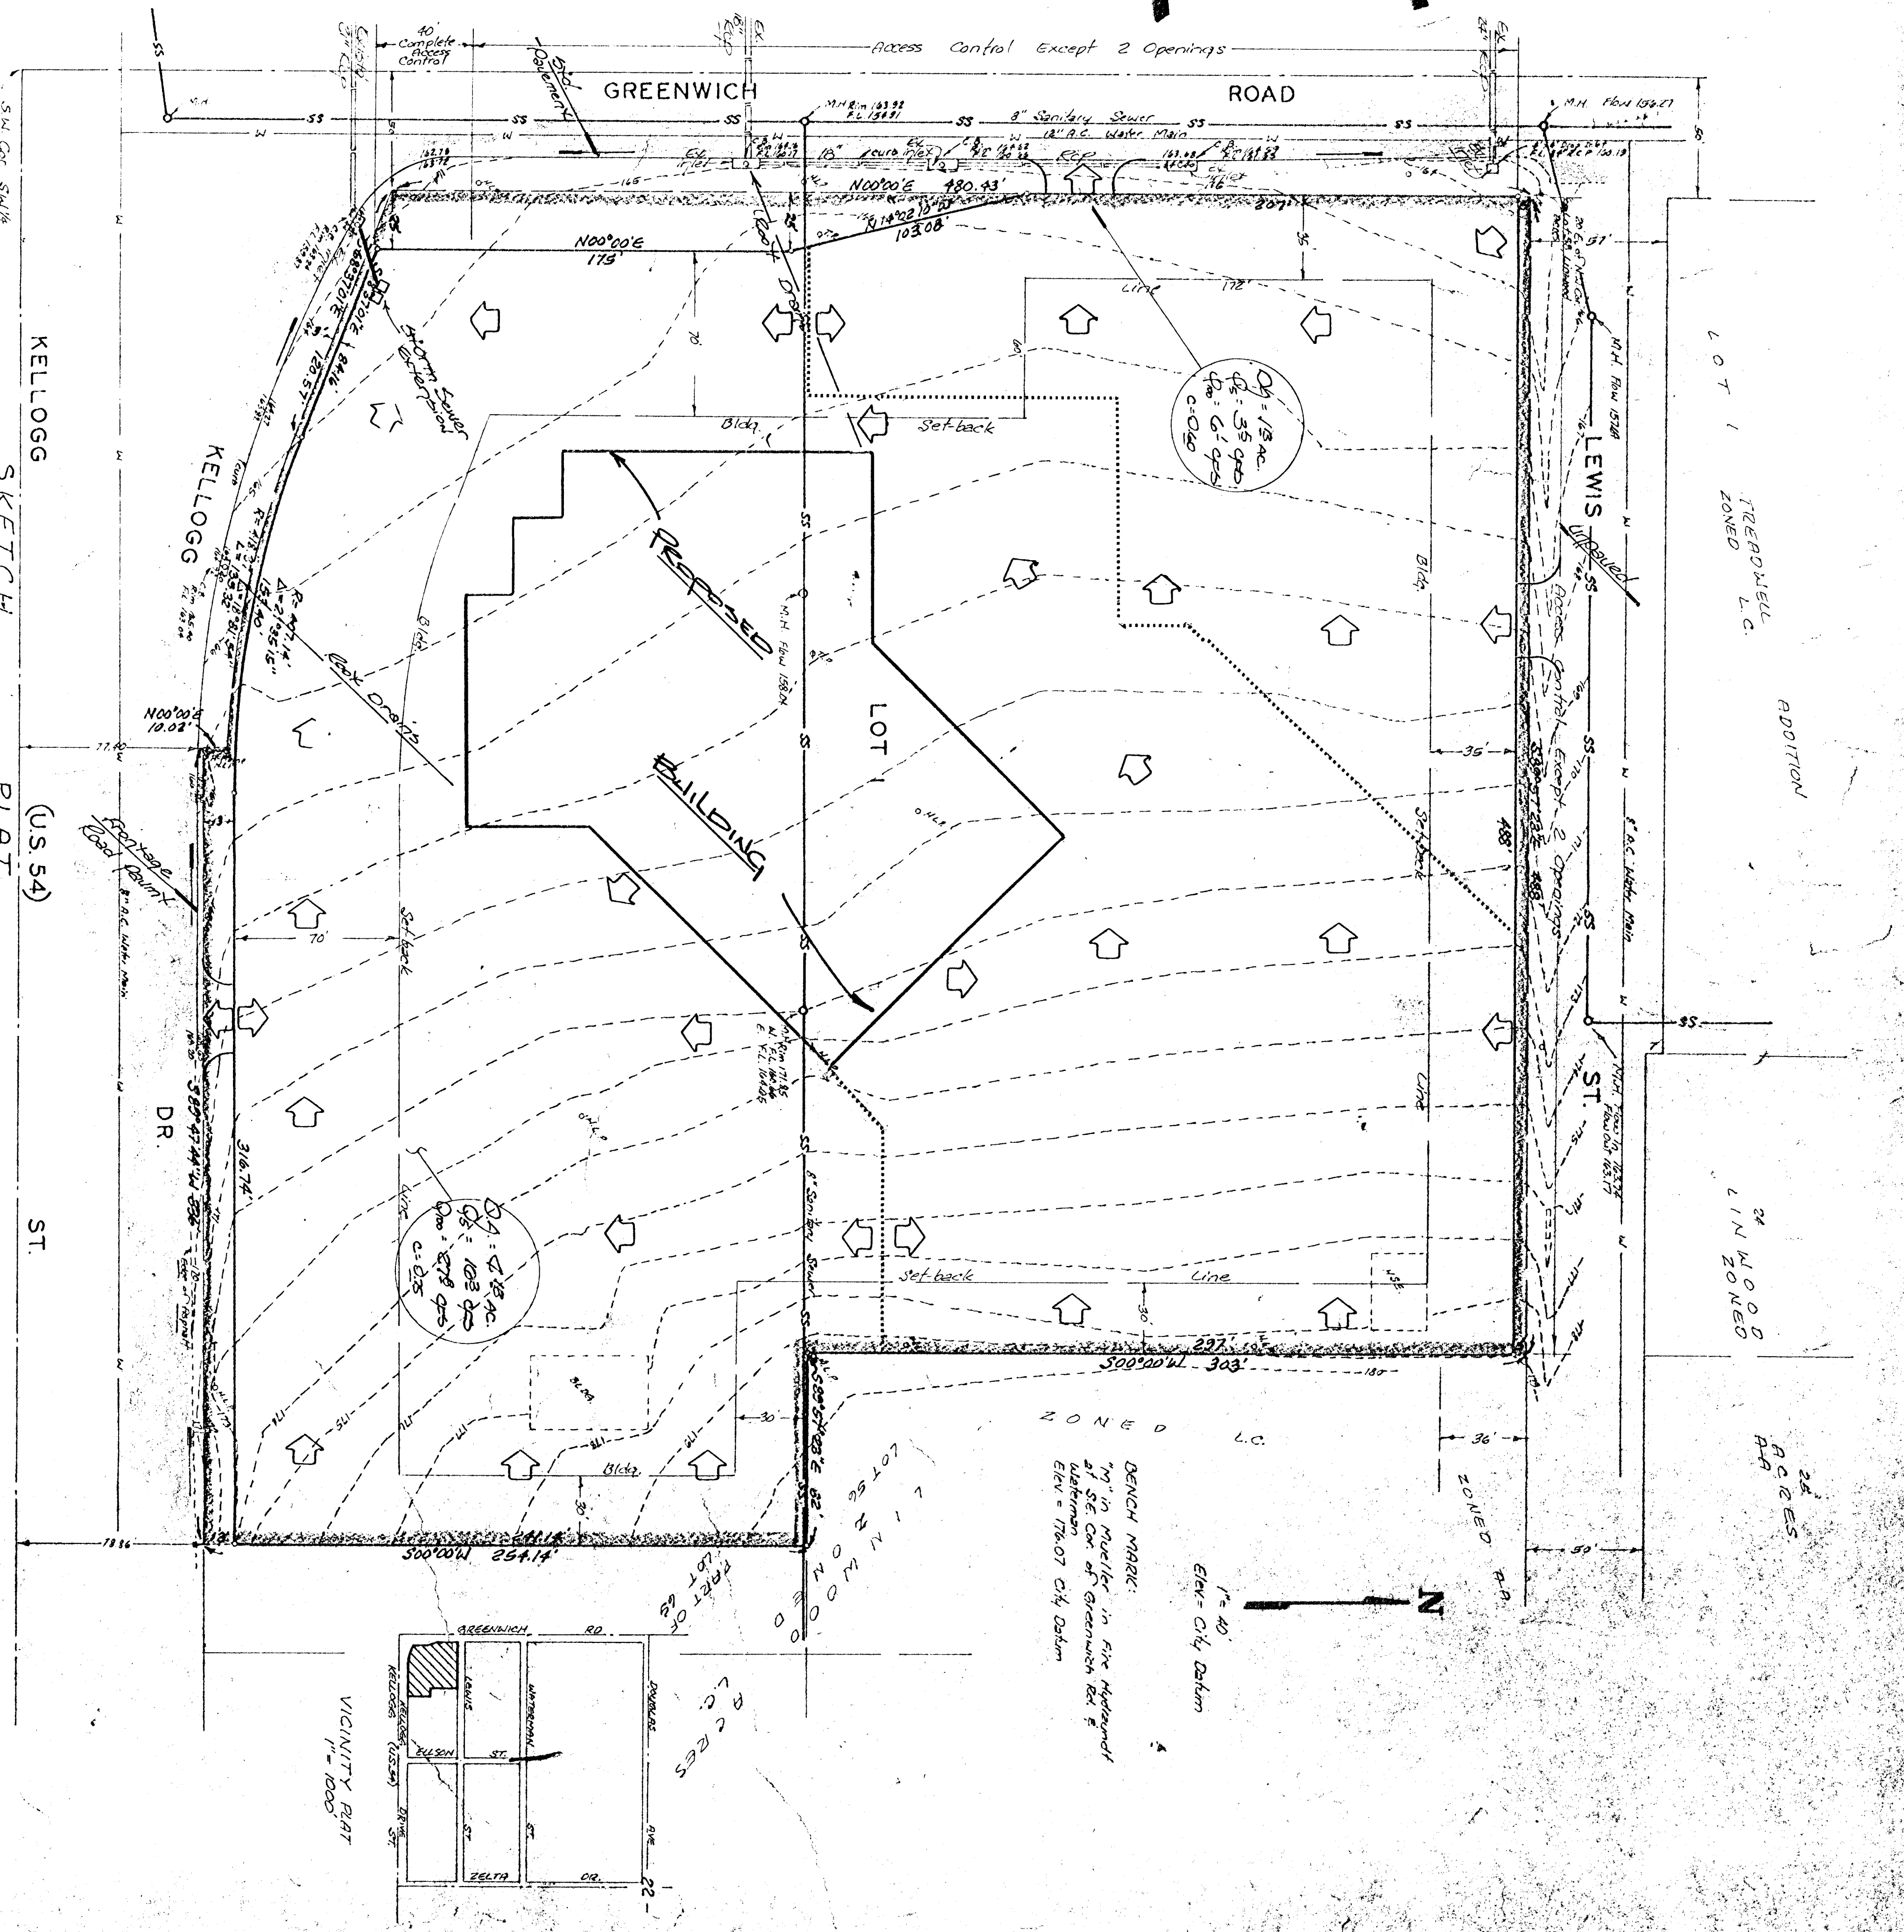

DITCH MARKER:
1" in Mueller in fire hydrant at SE Cor of Greenwich St & Wiedemann
Elev = 176.07 City Datum

