


Approved: R.D. Jorg
Kansas Turnpike
Authority



K.T. Wiedemann Business Park

CONTACT KTA BEFORE STARTING PROJECT

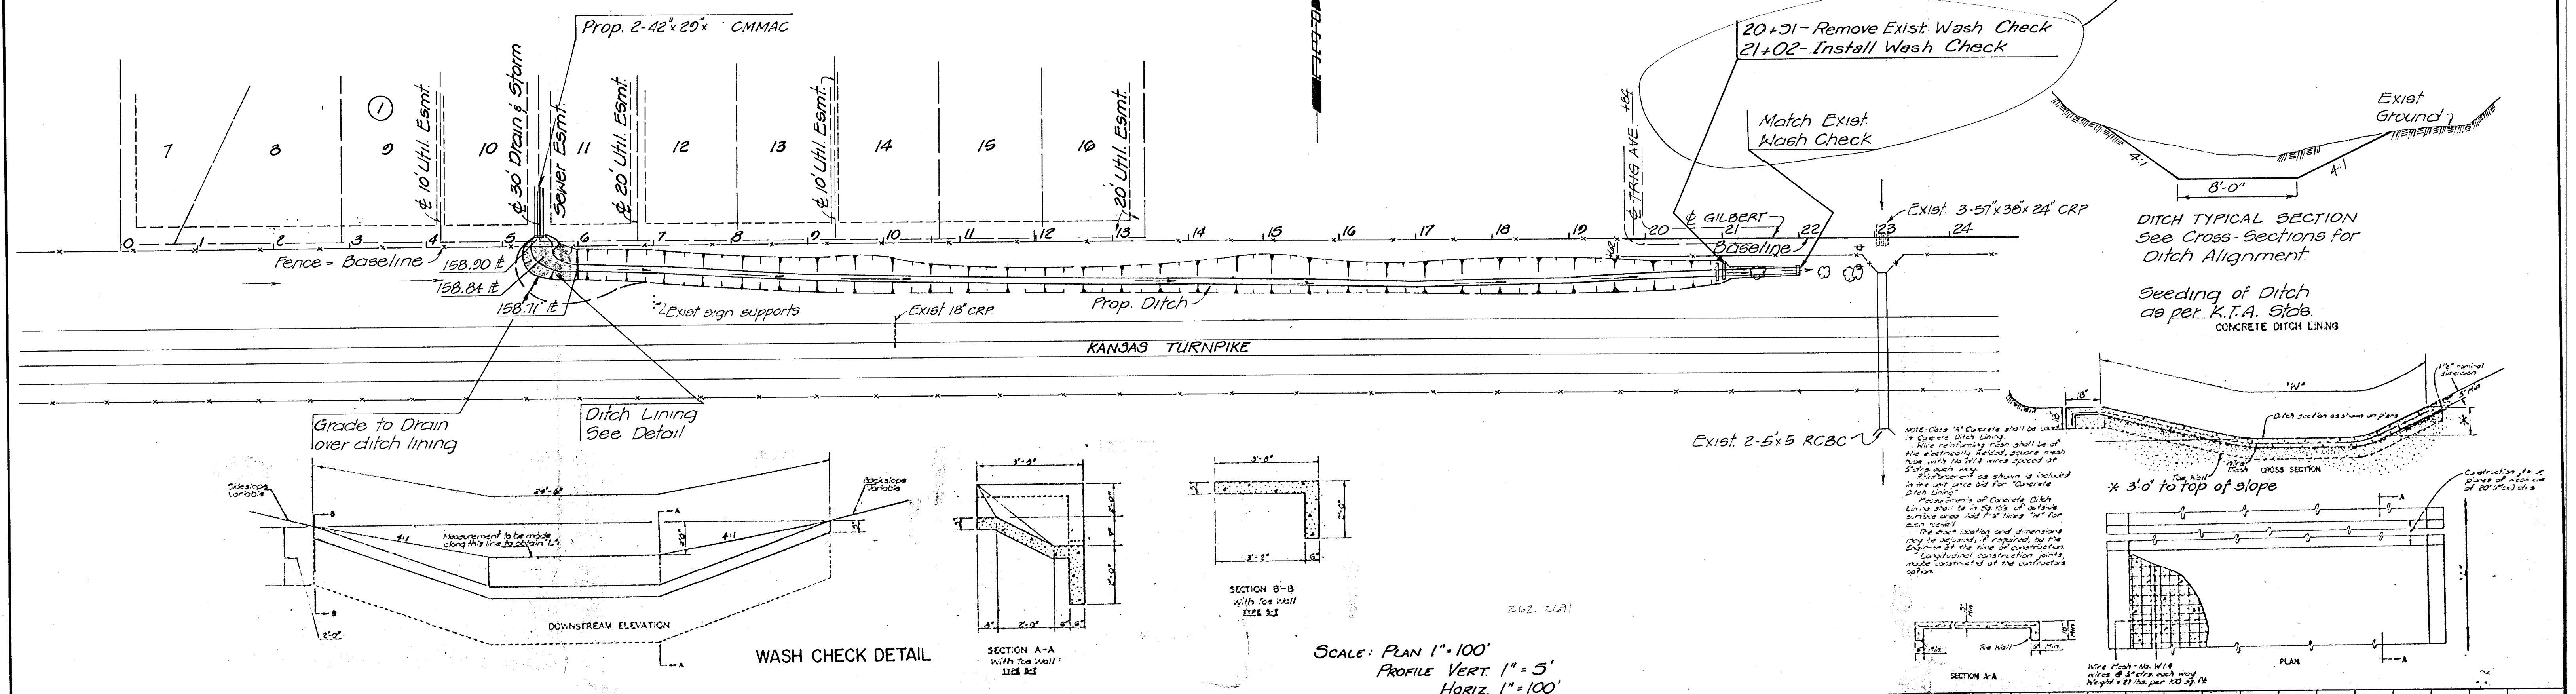

DITCH TYPICAL SECTION
See Cross-Sections for
Ditch Alignment.

Seeding of Ditch
as per K.T.A. Specs
CONCRETE DITCH LINING

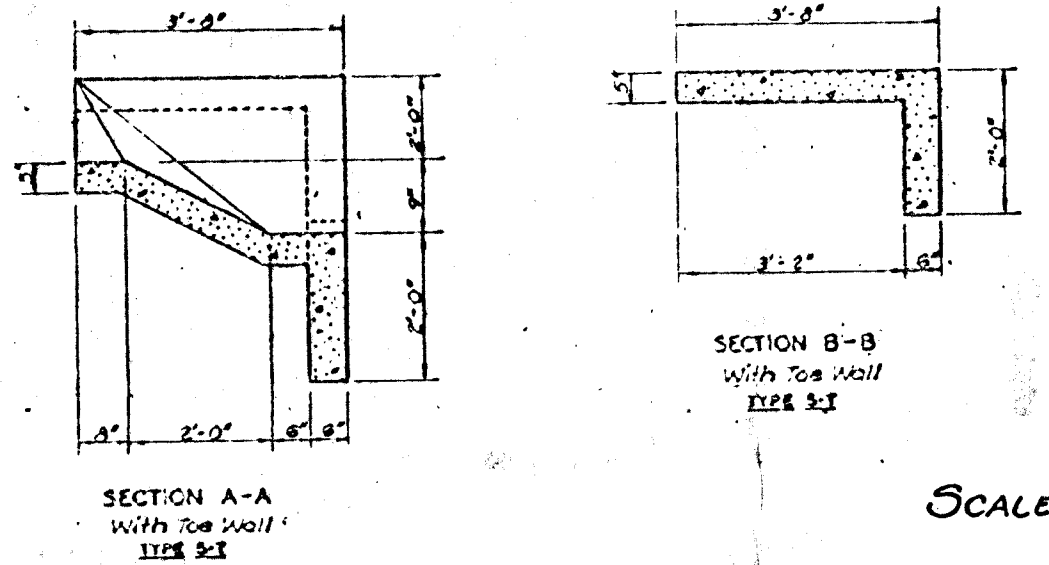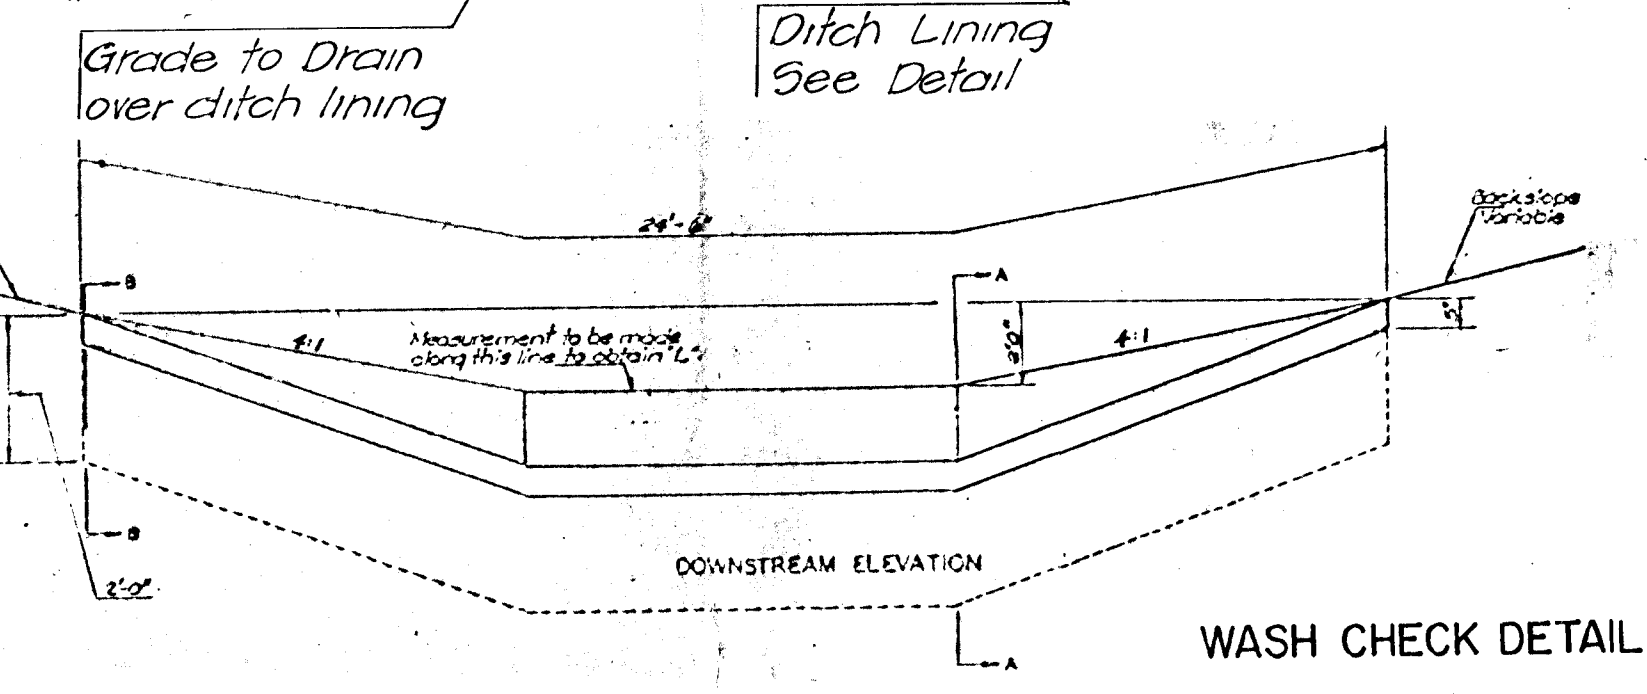

SCALE: PLAN 1"=100'
PROFILE VERT. 1"=5'
HORIZ. 1"=100'


