


ORIGINAL SURVEYED, PLOTTED, AND CHECKED
 SURVEYED, PLOTTED, AND CHECKED
 NOTE BOOK NO. _____
 AREAS CHECKED _____
 NO. _____

ORIGINAL SURVEYED, PLOTTED, AND CHECKED
 SURVEYED, PLOTTED, AND CHECKED
 NOTE BOOK NO. _____
 AREAS CHECKED _____
 NO. _____

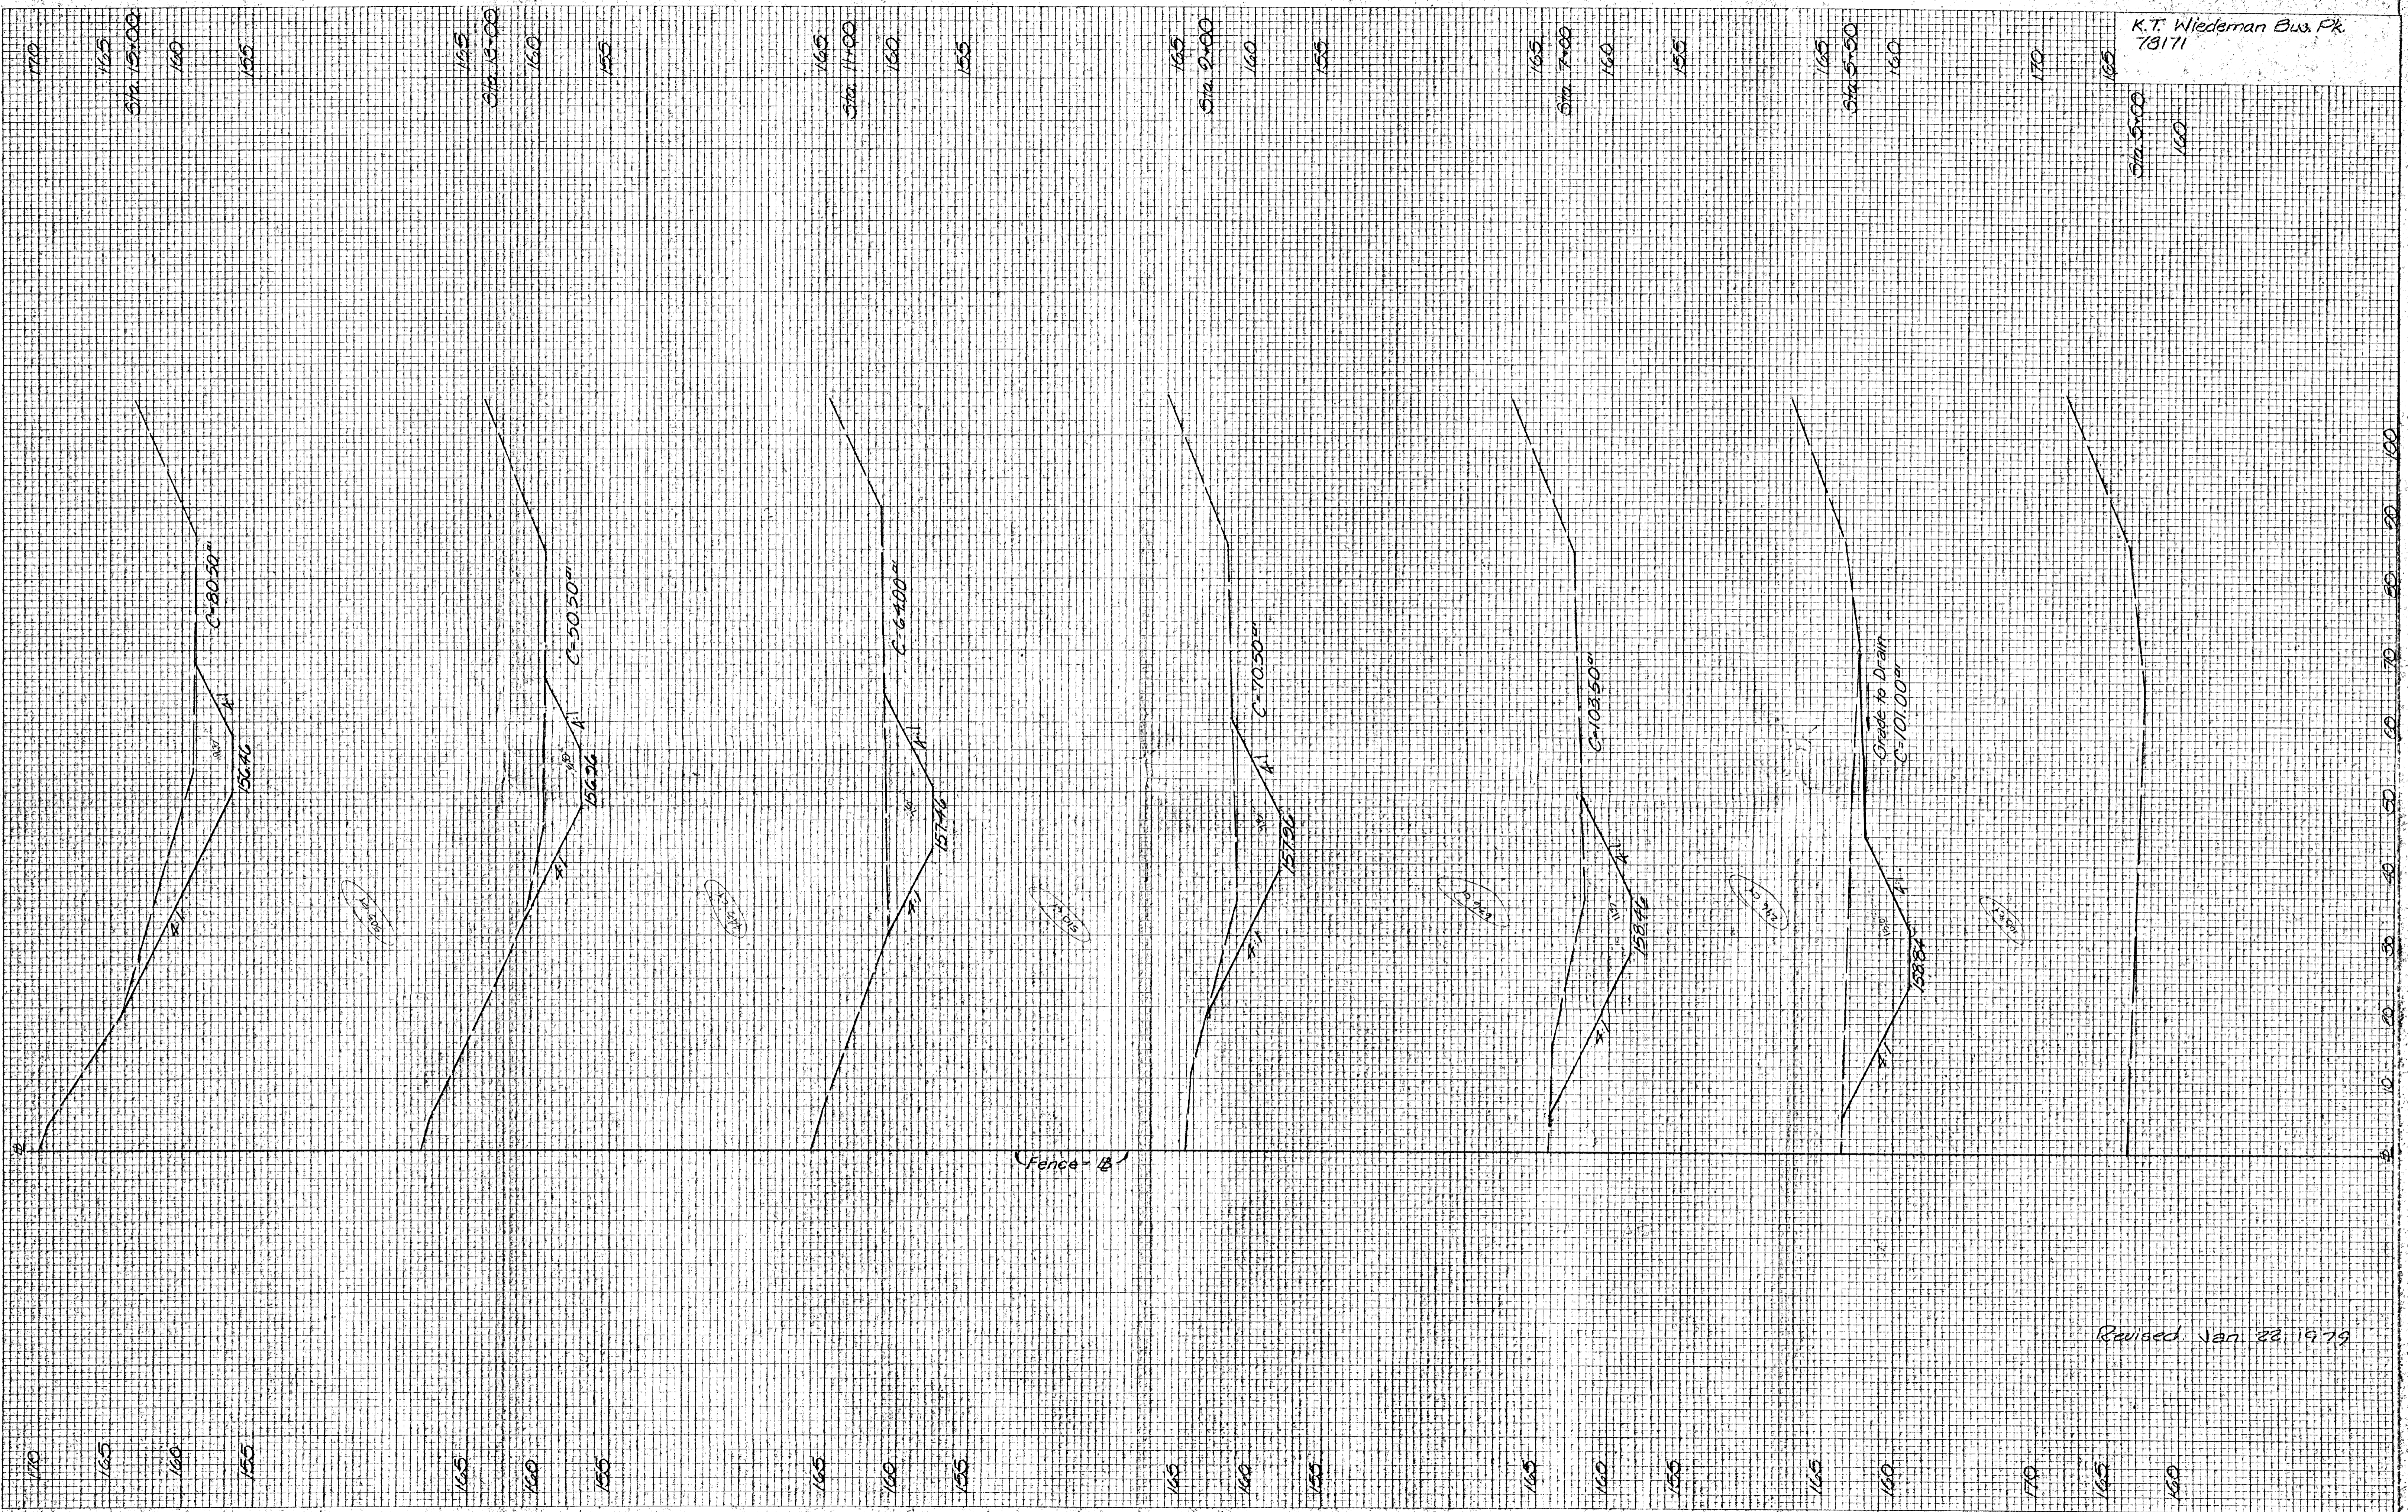

K.T. Wiedeman Ews. Pk.
73171

Revised Jan. 22, 1979